
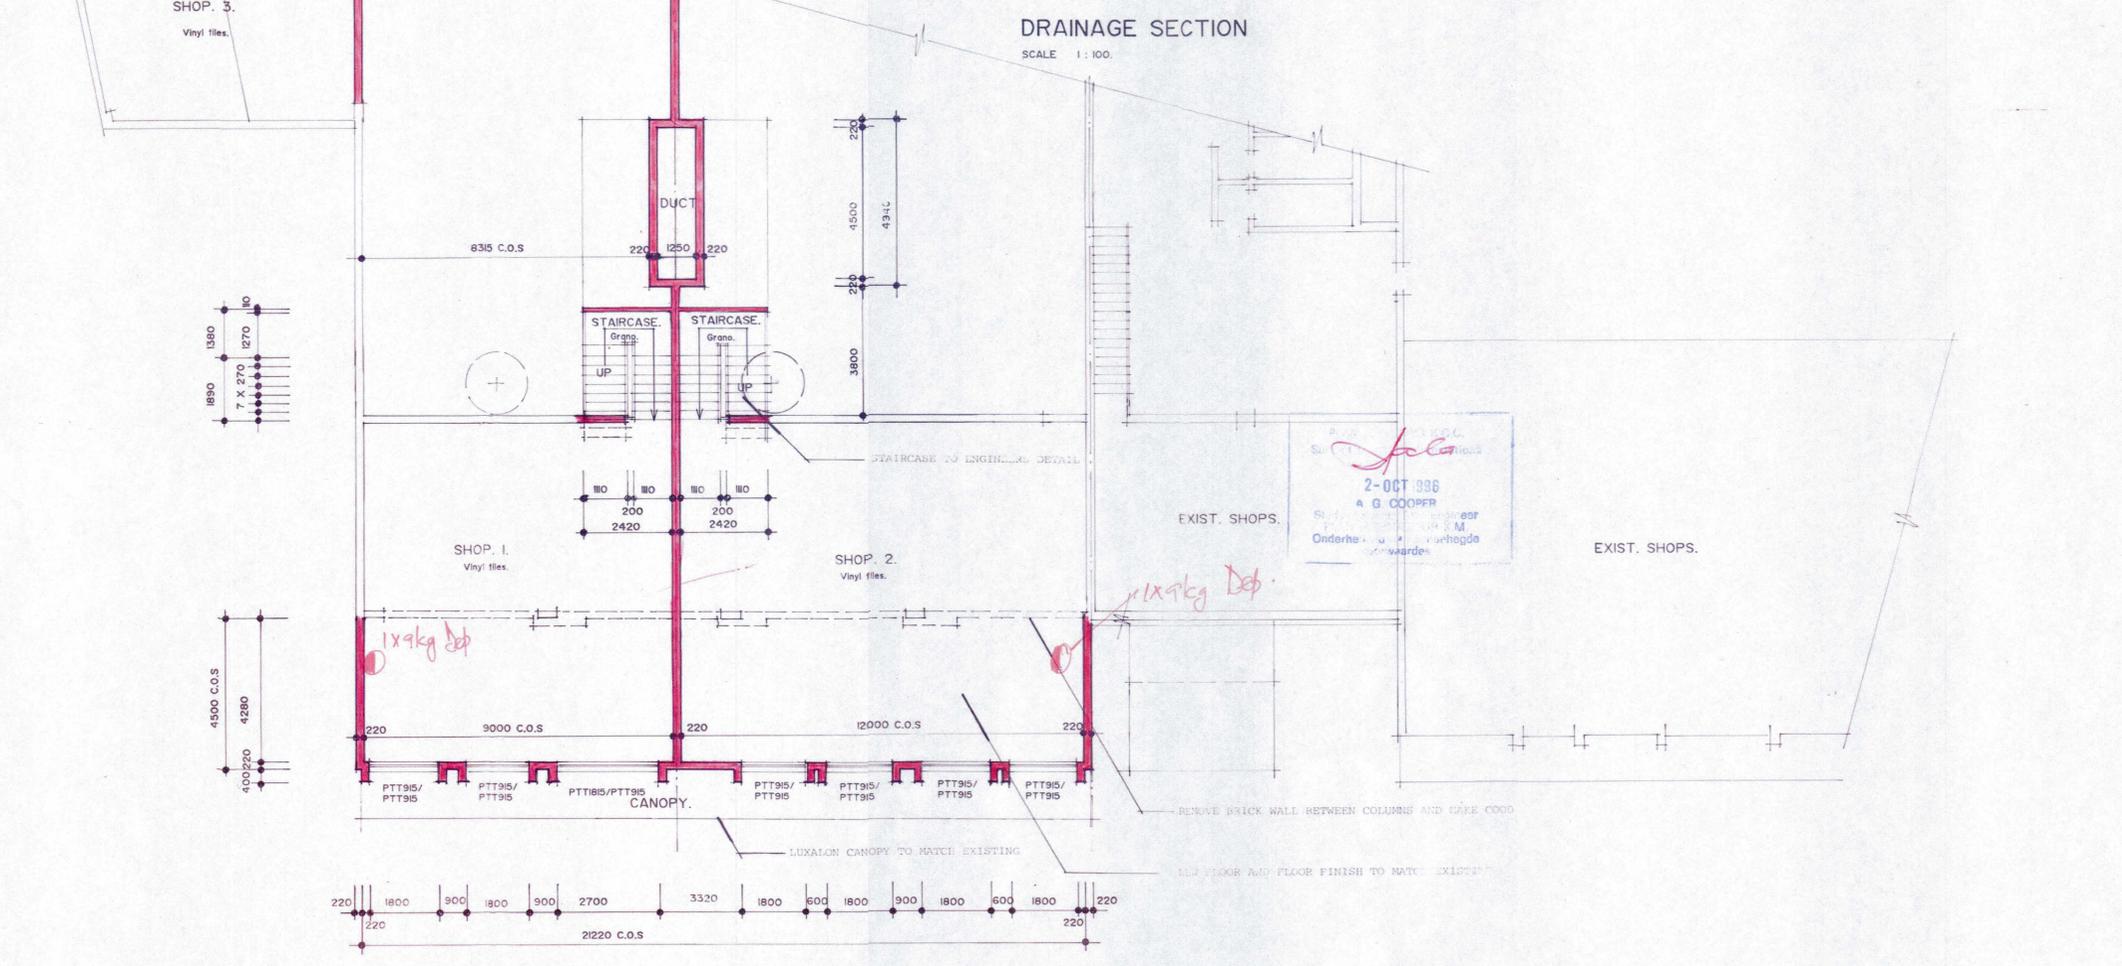
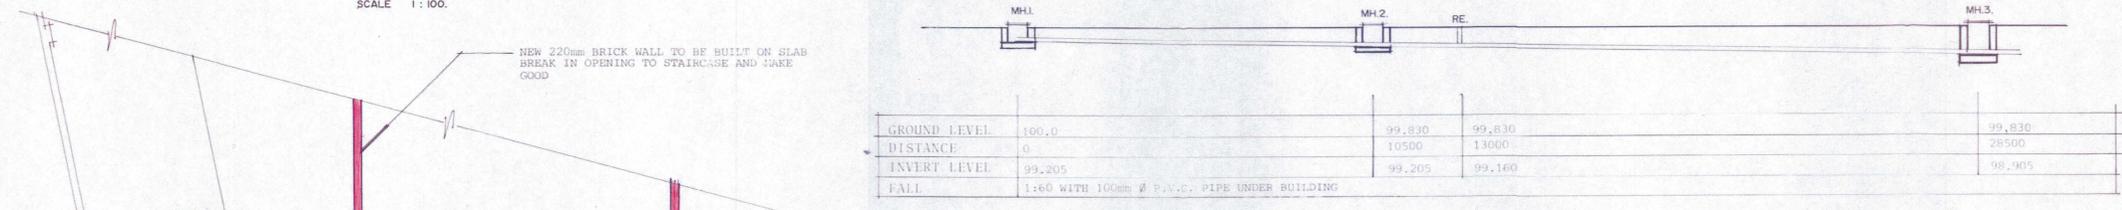


501/96

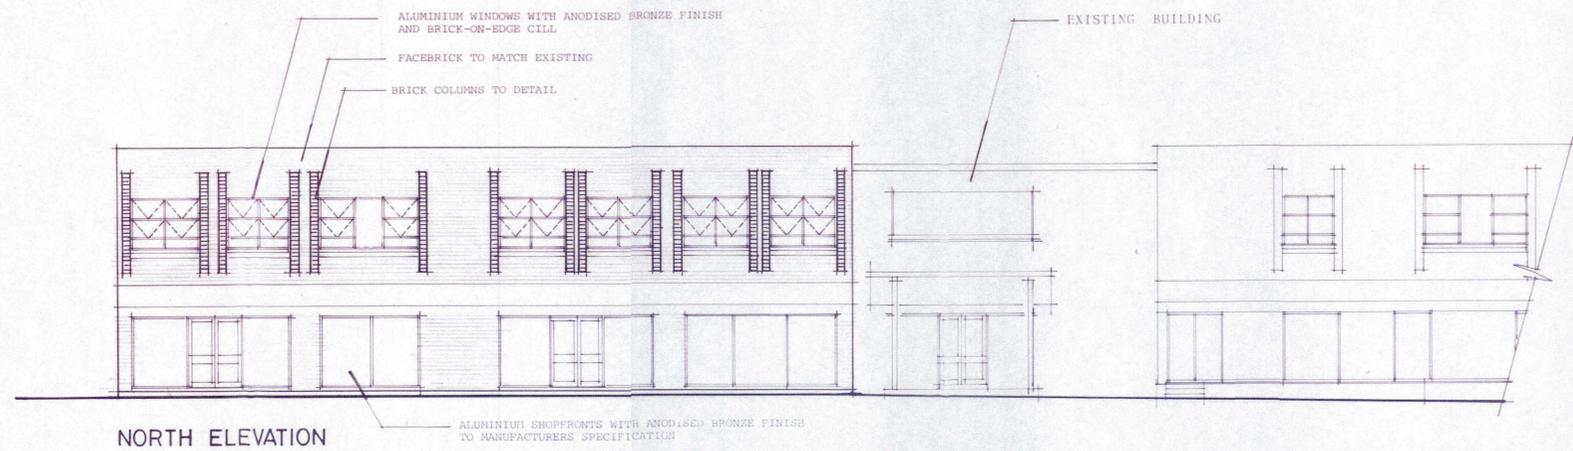

NOTE / NOTA :
 THE COPYRIGHT ON THIS DRAWING, THE DESIGN AND DETAILS SHOWN THEREON, IS RESERVED BY THE ARCHITECTS.
 ALL DIMENSIONS AND LEVELS ARE TO BE VERIFIED ON SITE BY THE CONTRACTOR BEFORE COMMENCING ANY WORK.
 THIS DRAWING MUST NOT BE SCALED. ONLY FIGURED DIMENSIONS MAY BE USED.
 DIE KOPTEKOP OP HIERDIE TEKENING, DIE ONTWERP EN BESONDERHEDE SOOS GETOON, WORD DEUR DIE ARGITEKTE VOORBEHOU.
 ALLE MATE EN HOODTES MOET DEUR DIE KONTRAKTEUR OP DIE BOUTERREIN BEPAL, WORD VOORDAT DAAR MET ENIGE WERK BEGIN WORD.
 GEEN AFMETINGS MAG VAN HIERDIE TEKENING GESKAAL WORD NIE.
 GEBRUIK SLEGS GESKREWE AFMETINGS.

Handwritten signature

GOLDBLATT YUILL
EN VENNOTE
AND PARTNERS
ARGITEKTE
ARCHITECTS

- KIMBERLEY 8300 CRICKETSTRAAT 1 CRICKET STREET 195 ☎ 0531-824371/2
- KURUMAN 8460 STEWARTSTRAAT 48A STEWART STREET 648 ☎ 05373-21921
- WAFIKENG 8670 VOORTREKERSSTRAAT 30 VOORTREKERS ST 55 4847-WABATHO ☎ 0140-813437
- BLOEMFONTEIN 930 1 PRES. REITZSTRAAT 72 PRES. REITZ ST WESTDENE - BLOEMFONTEIN SUITE 175 POSTNET-BRANDHOF-9324 ☎ 051-4304692

RECORD ENGINEERING
 PROPOSED ALTERATIONS & ADDITIONS TO EXISTING BUILDING GEORGE STREET
 KIMBERLEY

BEKRYWING: WORKING DRAWING: TITLE: FIRST FLOOR PLAN AND ELEVATION

ONTWERP	TEKENER	DATUM	DATE
	SEK	JUNE 1996	
NAWES	GEKONT	UITGEEK	ISSUED

SKAAL: SCALE: 1 : 100

TEKENING NUMMER: 95 / 83 / 2
 DRAWING NUMBER