




59/96

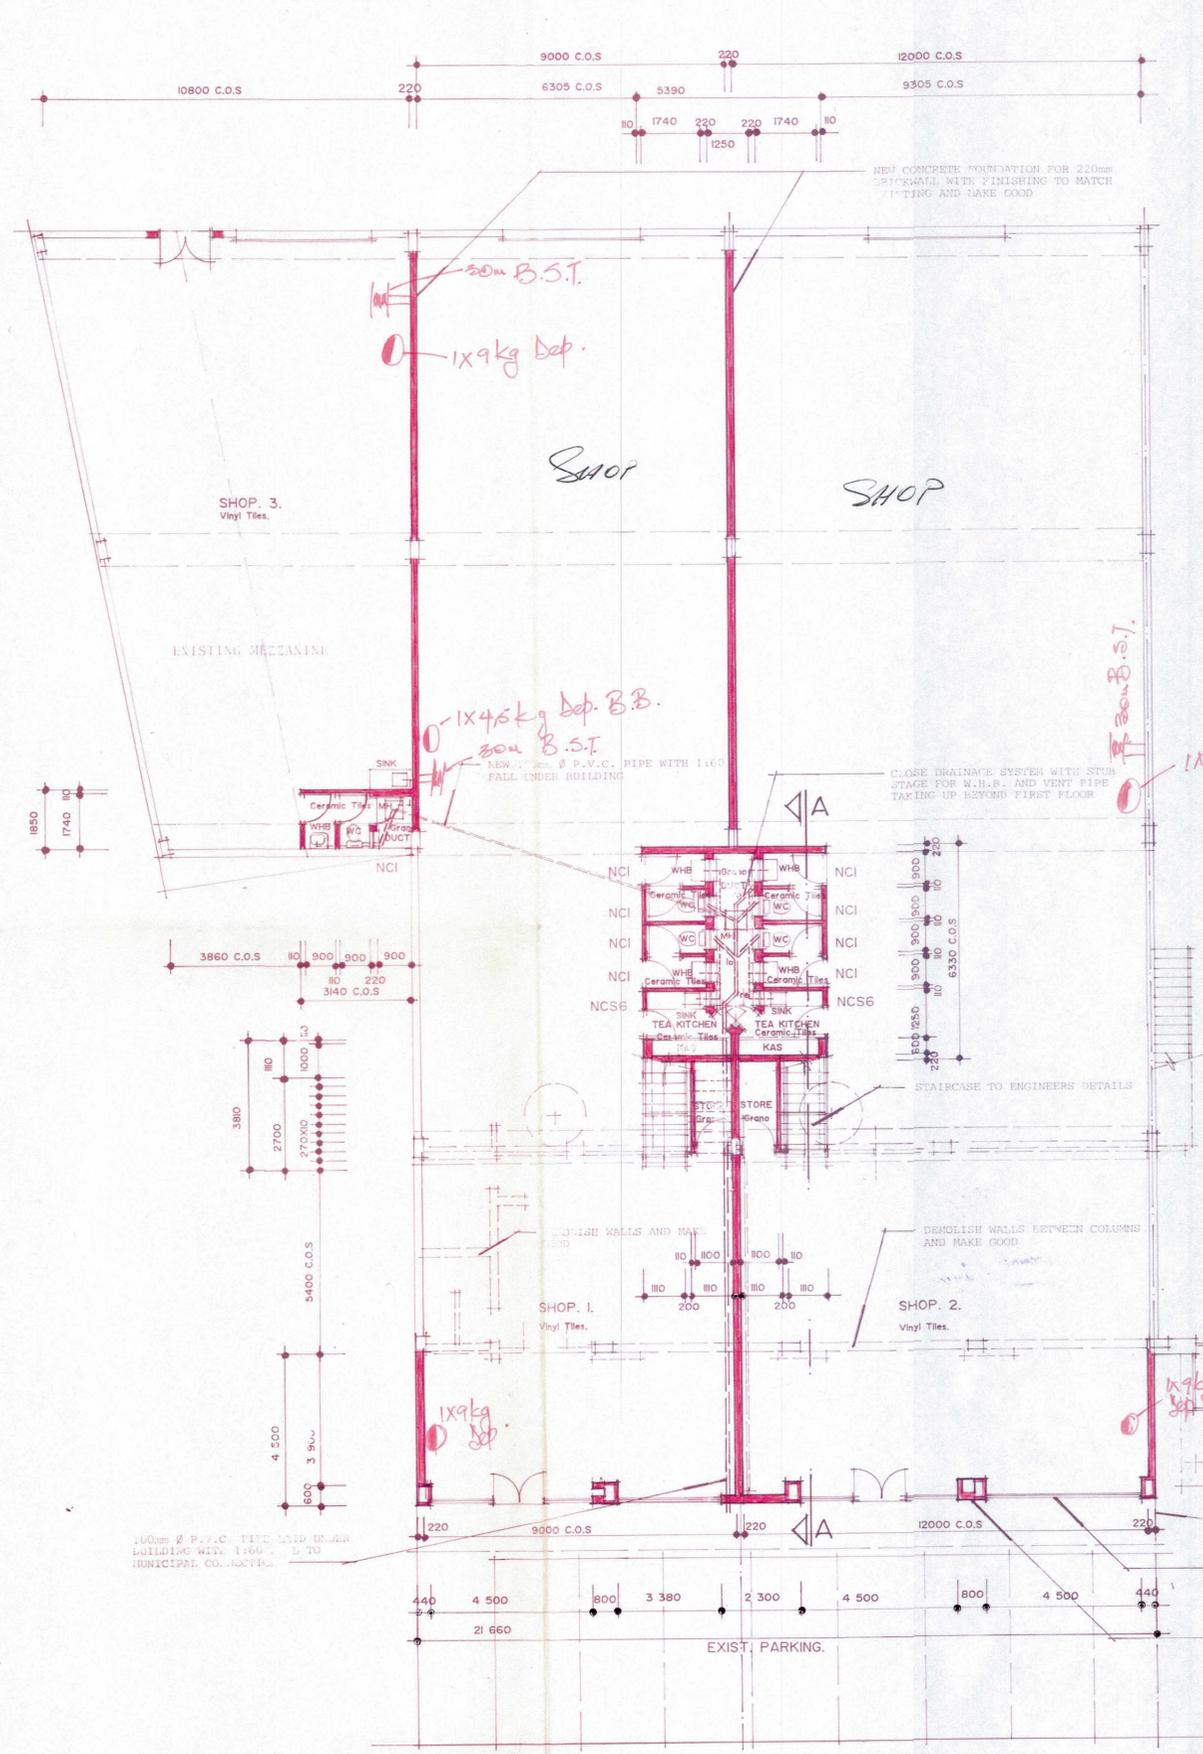

● GROUND FLOOR PLAN
SCALE: 1 : 100

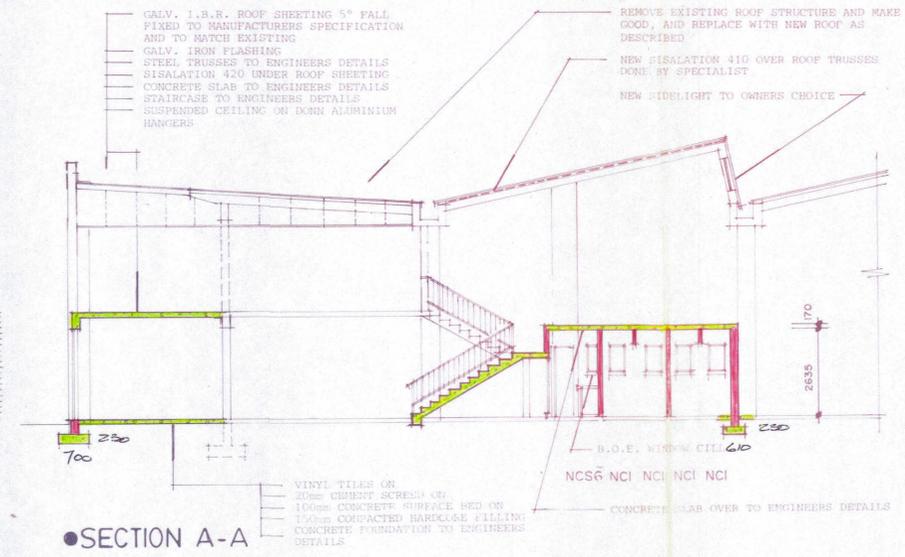

● SECTION A-A
SCALE: 1 : 100

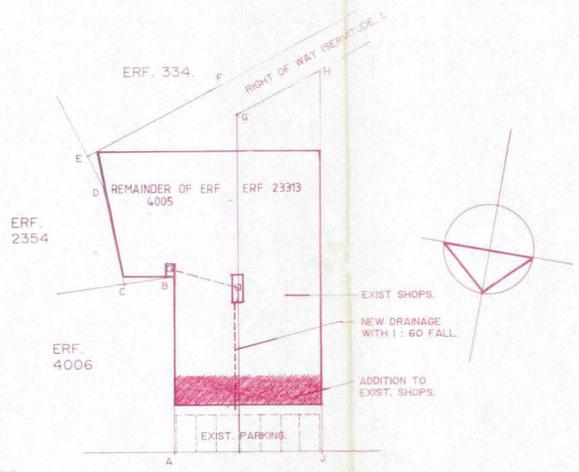

GEORGE STREET.
SITE PLAN
SCALE: 1 : 500

AREA OF BUILDINGS:

NEW AREAS:

GROUND FLOOR:

SHOP 1: 10m²

SHOP 2: 10m²

FIRST FLOOR:

SHOP 1: 10m²

SHOP 2: 10m²

EXISTING AREA:

GROUND FLOOR:

SHOP 1: 297,0m²

SHOP 2: 396,0m²

SHOP 3: 158,0m²

FIRST FLOOR:

SHOP 1: 40,0m²

SHOP 2: 44,0m²

NOTE / NOTA :
THE COPYRIGHT ON THIS DRAWING, THE DESIGN AND DETAILS SHOWN THEREON, IS RESERVED BY THE ARCHITECTS.
ALL DIMENSIONS AND LEVELS ARE TO BE VERIFIED ON SITE BY THE CONTRACTOR BEFORE COMMENCING ANY WORK.
THIS DRAWING MUST NOT BE SCALED. ONLY FIGURED DIMENSIONS MAY BE USED.

DIE KOPIEREG OP HIERDIE TEKENING, DIE ONTWERP EN BESONDERHEDE SOOS GETOON, WORD DEUR DIE ARCHITEKTE VOORBEHOU.
ALLE WATE EN HOOGTES MOET DEUR DIE KONTRAKTEUR OP DIE BOU-TERREIN BEPAAL WORD VOORBAT DAAR MET ENIGE WERK BEREIN WORD.
GEEN AFMETINGS MAG VAN HIERDIE TEKENING GESKAAL WORD NIE.
GEBRUIK SLEGS GESKEIE AFMETINGS.

SITE DATA

| SIDES | LENGTH | ANGLE |
|-------|-----------|---------------|
| AB | 26341,864 | A: 90°23'38" |
| BC | 7089,648 | B: 277°06'11" |
| CD | 15188,184 | C: 93°36'11" |
| DE | 9318,760 | D: 194°41'40" |
| EF | | E: 92°22'59" |
| FG | 9400 | F: 90° |
| GH | 13000 | G: 90° |
| | 44300 | H: 90° |
| | 21660 | I: 63°46'39" |

Handwritten signature

GOLDBLATT YUILL
EN VENNOTE
AND PARTNERS
ARGITEKTE
ARCHITECTS

- KIMBERLEY CRICKETSTRAAT 1 CRICKET STREET 8300 ☎ 195 ☎ 0531-824371/2
- KURUMAN STEWARTSTRAAT 48A STEWART STREET 8460 ☎ 648 ☎ 05373-21921
- MAFIKENG VOORTREKERSSTRAAT 30 VOORTREKER ST. 8670 ☎ 4847-MMABATHO ☎ 0140-813437
- BLOEMFONTEIN PRES REITZSTRAAT 72 PRES REITZ ST 9301 WESTDENE - BLOEMFONTEIN ☎ SUITE 175 POSTNET-BRANDHOF-9324 ☎ 051-4304692

RECORD ENGINEERING

PROPOSED ALTERATIONS & ADDITIONS TO EXISTING BUILDING GEORGE STREET

KIMBERLEY

BESKRYWING: WORKING DRAWING: GROUND FLOOR PLAN

TITEL:

| GETEKEN | TEKNIK | TEKNIK | DATUM | DATE |
|---------|--------|--------|-----------|------|
| | | | JUNE 1996 | |

NAGESTIEN: CHECKED: UITGEREIK: ISSUED:

SKAAL: 1 : 100

TEKENING NUMMER: 95 / 83 / 1

DRAWING NUMBER