
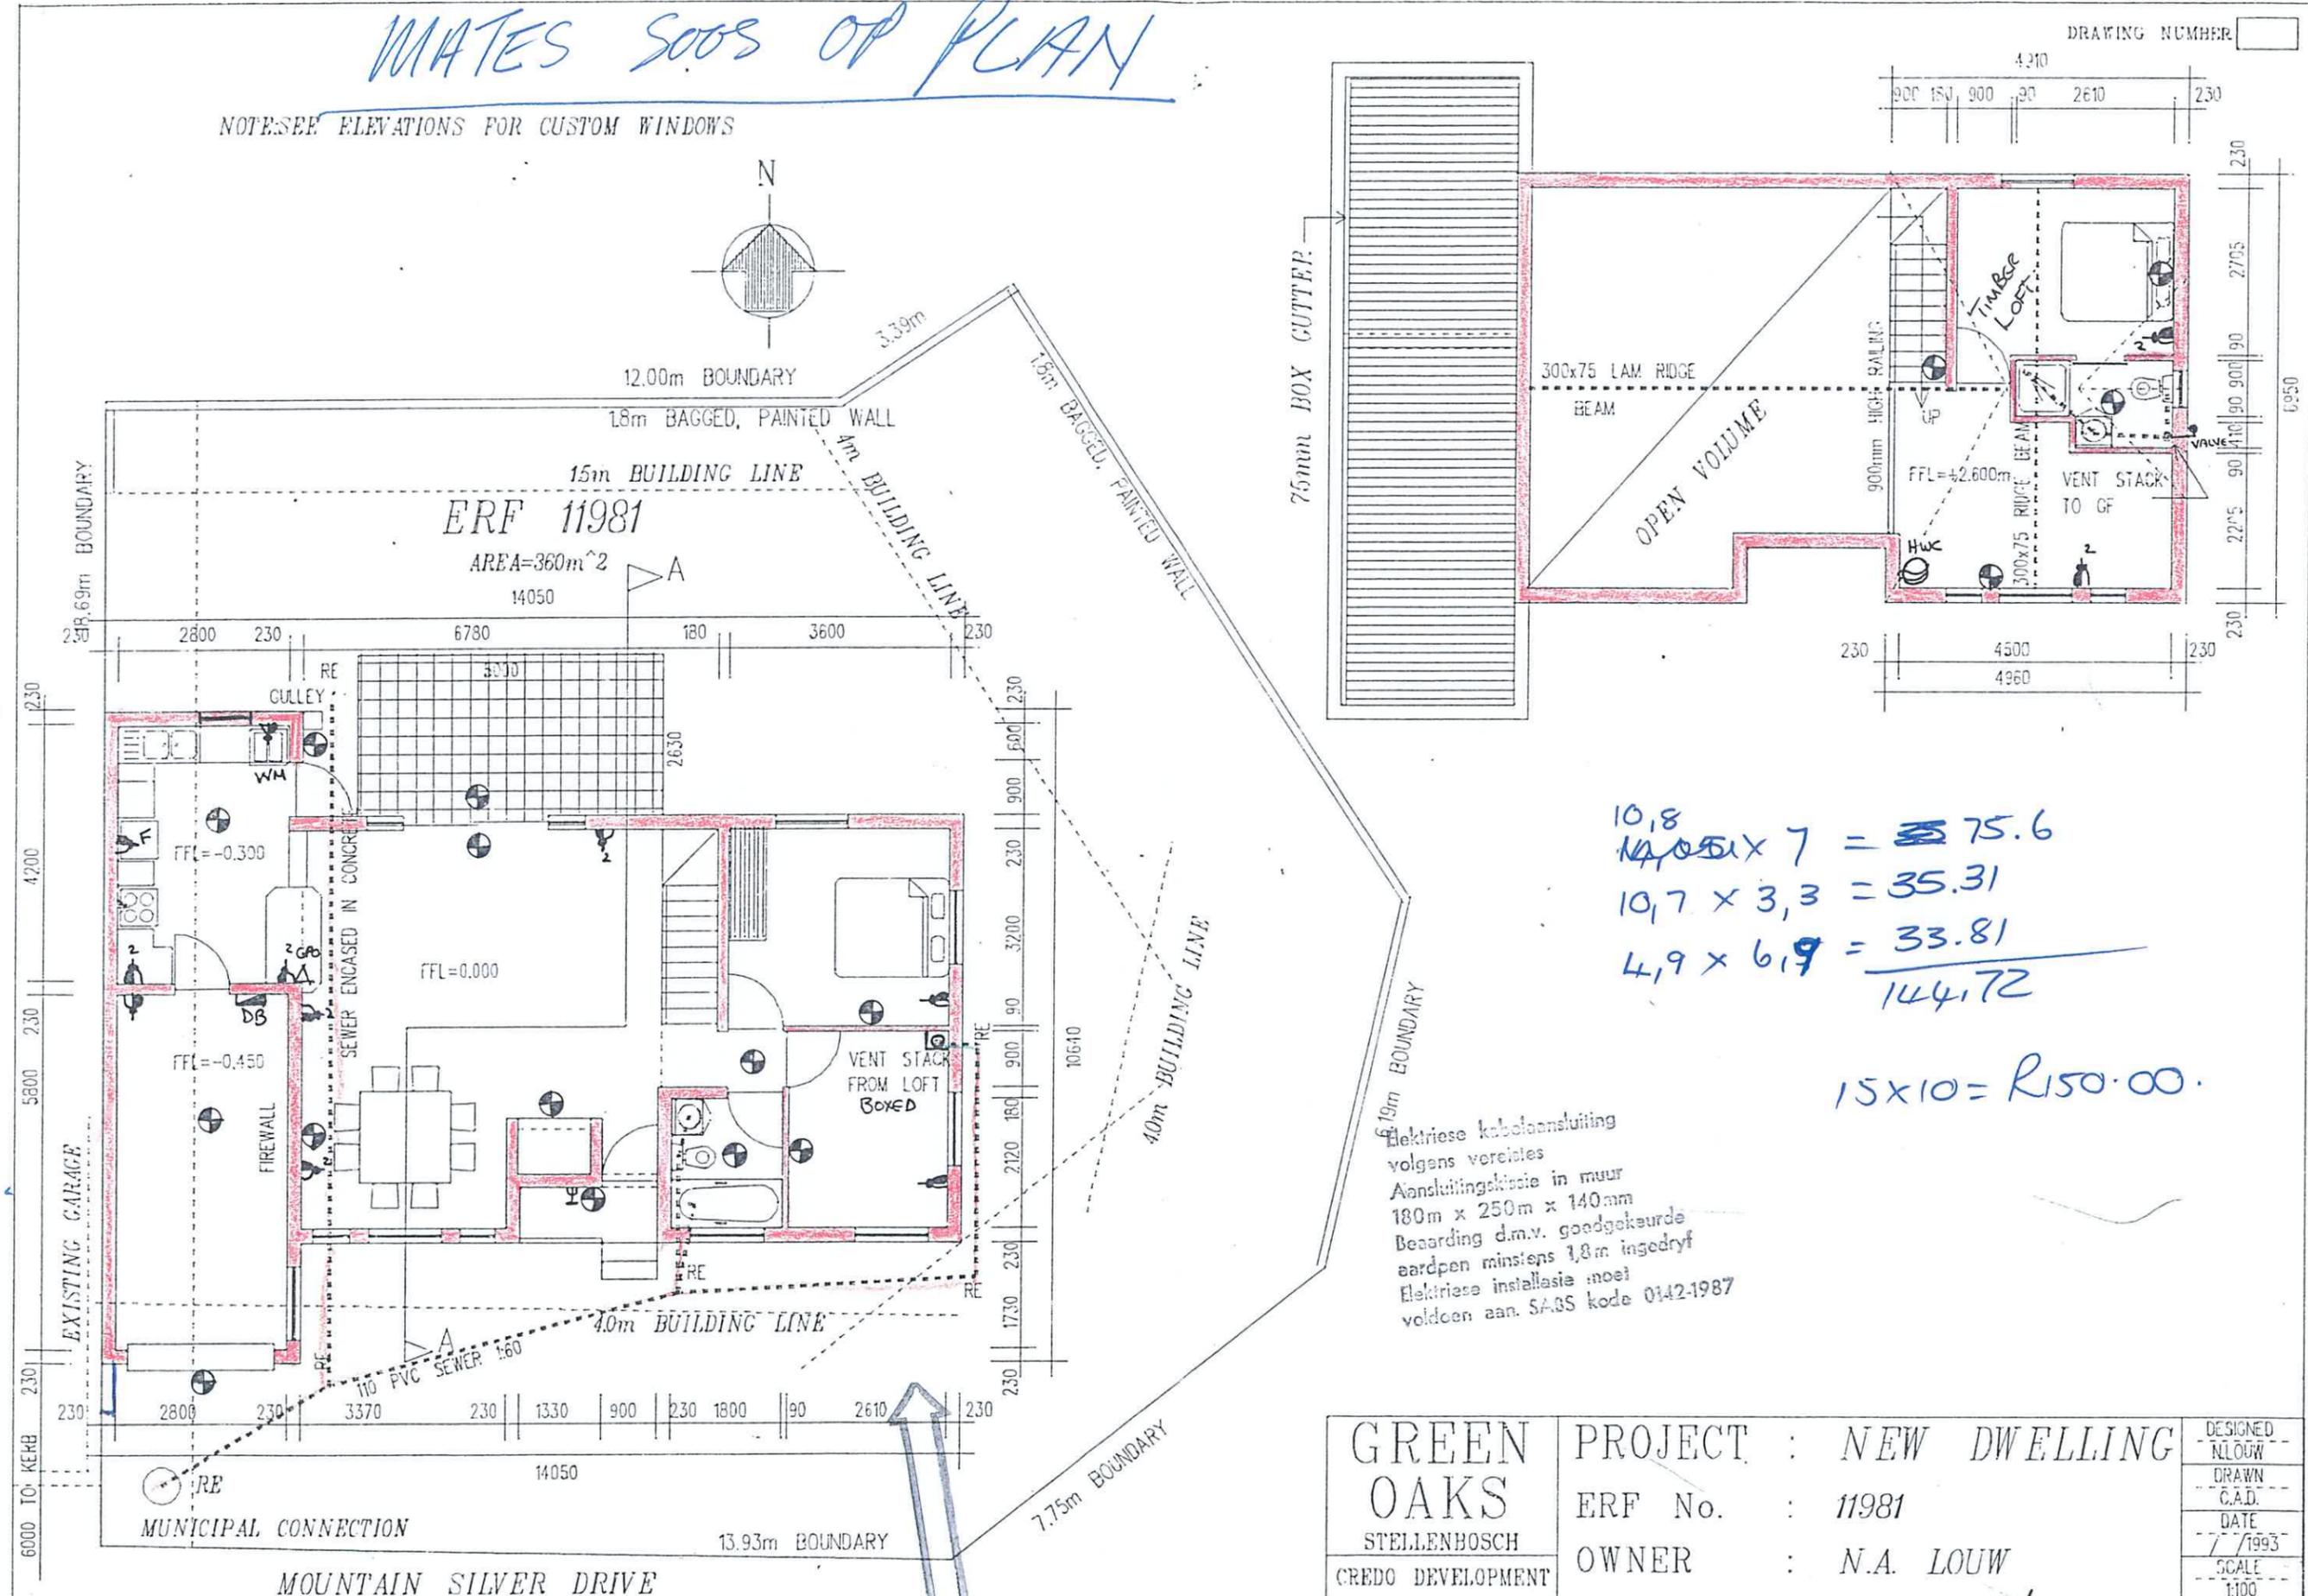


MATES SOOS OP PLAN

NOTE: SEE ELEVATIONS FOR CUSTOM WINDOWS

DRAWING NUMBER

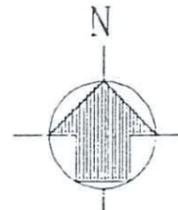


Plot No.??

$$\begin{aligned}
 10,8 & \\
 14,051 \times 7 & = 97,357 \\
 10,7 \times 3,3 & = 35,31 \\
 4,9 \times 6,9 & = 33,81 \\
 \hline
 & 144,72
 \end{aligned}$$


15x10 = R150.00.

Elektriese kabelaansluiting volgens vereistes
 Aansluitingsklasie in muur 180m x 250m x 140mm
 Bearding d.m.v. goedgekeurde aardpen minstens 1,8m ingedryf
 Elektriese installasie moet voldoen aan SABS kode 0142-1987


GREEN OAKS STELLENBOSCH CREDO DEVELOPMENT	PROJECT : NEW DWELLING	DESIGNED NLOUW
	ERF No. : 11981	DRAWN C.A.D.
OWNER : N.A. LOUW	DATE 7/1993	SCALE 1:100

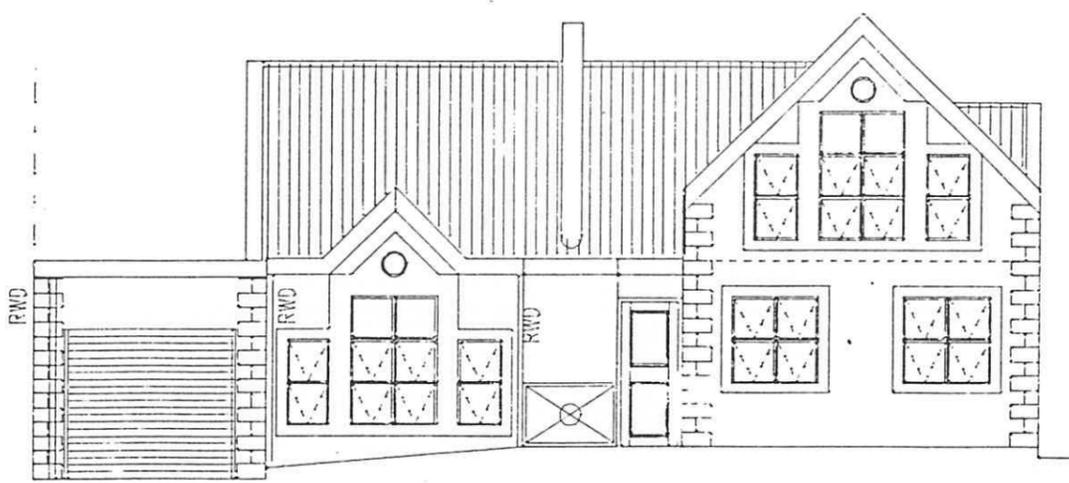


SOUTH ELEVATION

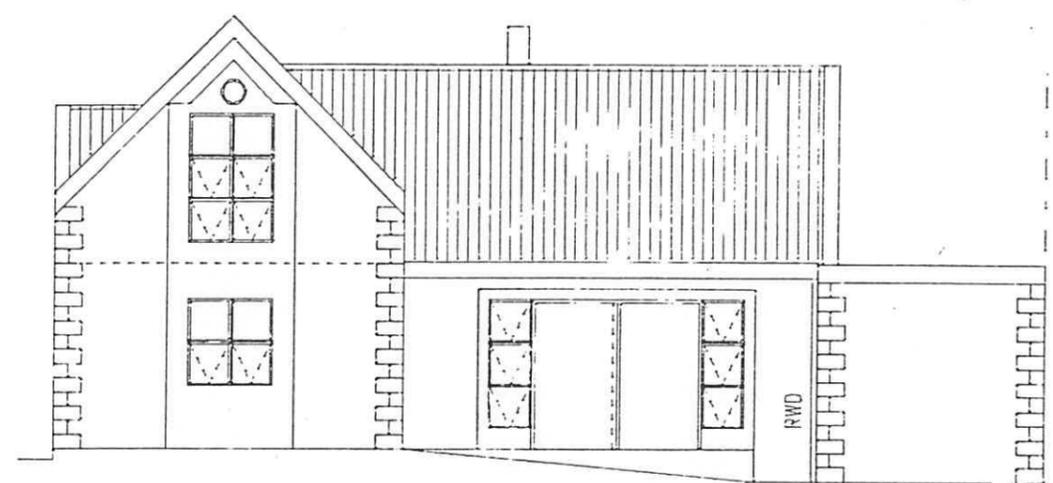

NORTH ELEVATION

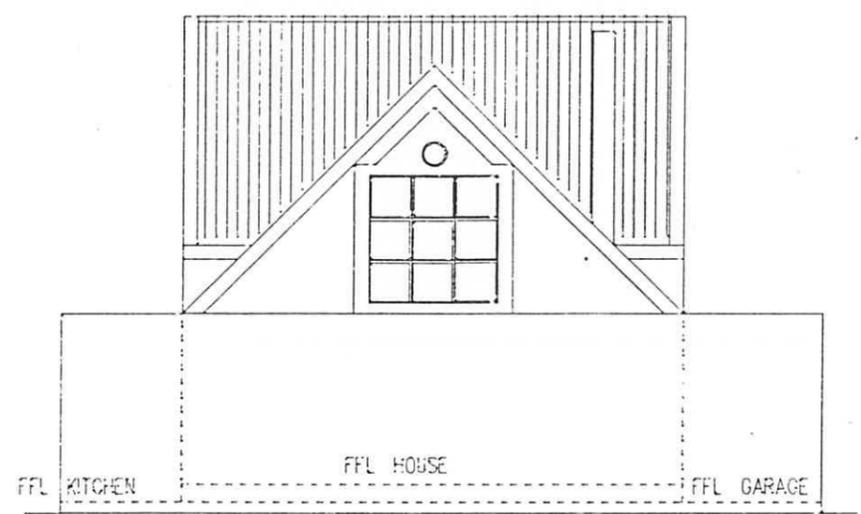


WEST ELEVATION

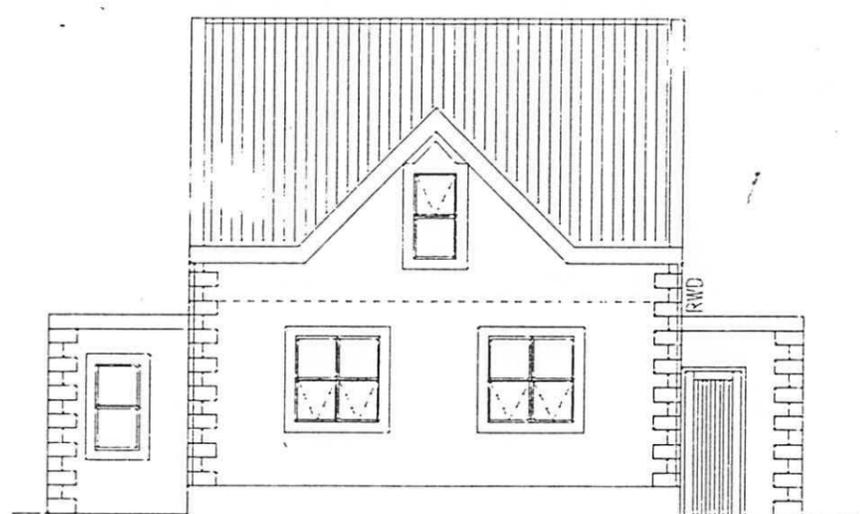


EAST ELEVATION

GREEN OAKS STELLENBOSCH CREDO DEVELOPMENT	PROJECT :	NEW DWELLING	DESIGNED NLOUW
	ERF No. :	11981	DRAWN C.A.D.
	OWNER :	N.A. LOUW	DATE 7/1993
			SCALE 1:100

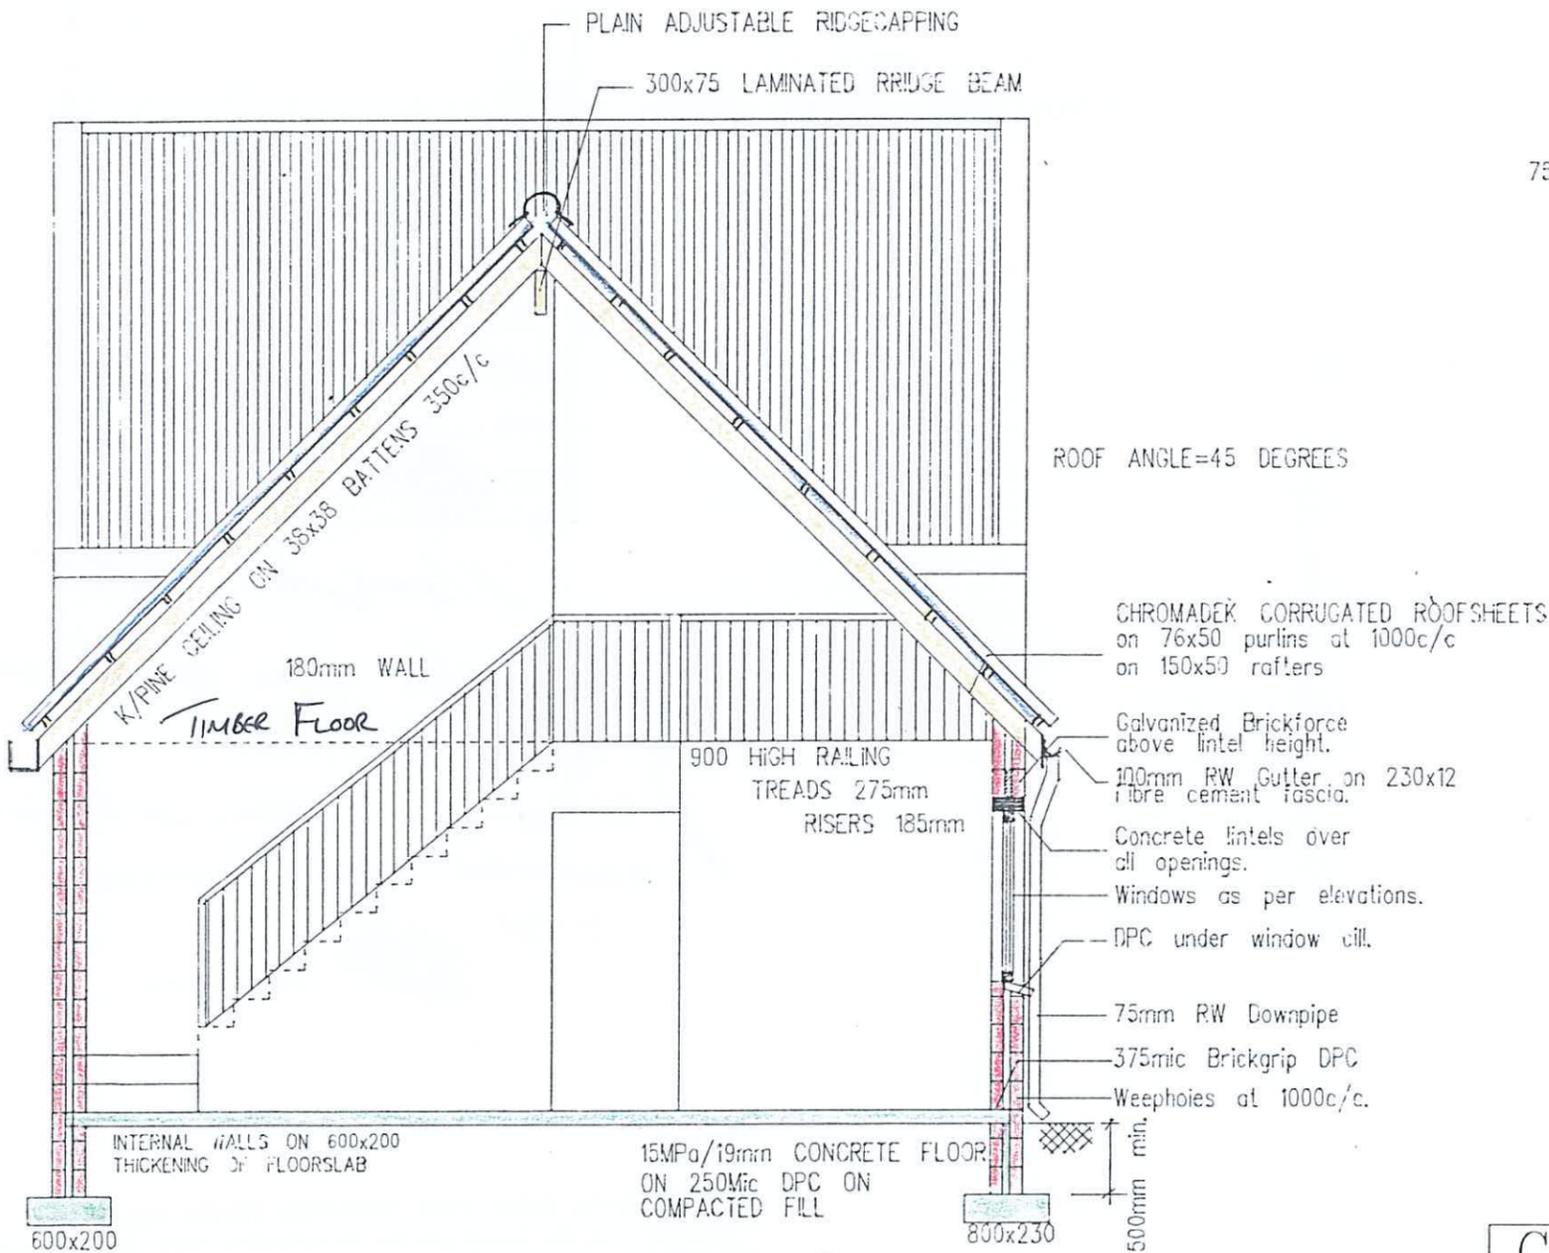

SECTION A:A
1:50

GALV.CORRUGATED SHEETS ON 76x50 PURLINS AT 1000c/c
ON 150x38 SA PINE RAFTERS AT 1000c/c AT 3 DEGREES MINIMUM

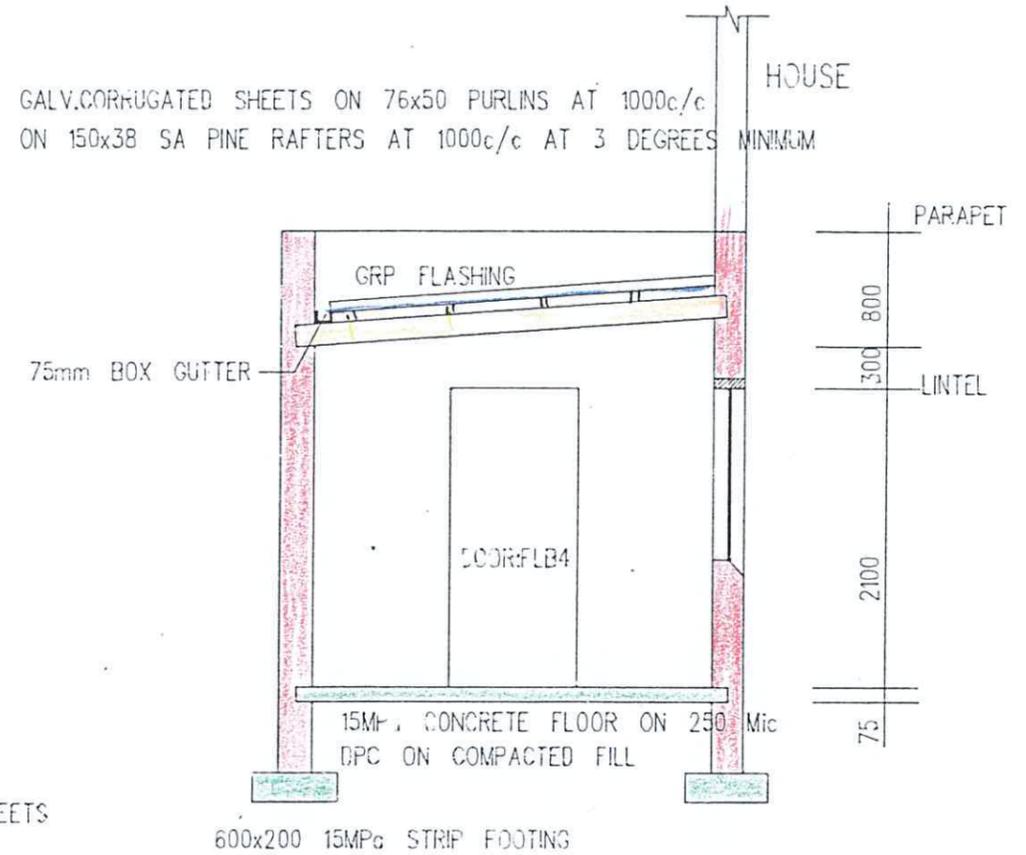

SECTION THROUGH GARAGE
1:50

GREEN OAKS STELLENBOSCH CREDO DEVELOPMENT	PROJECT : <i>NEW DWELLING</i>	DESIGNED N. LOUW
	ERF No. : <i>11981</i>	DRAWN C.A.D.
	OWNER : <i>N.A. LOUW</i>	DATE <i>7/1993</i>
		SCALE 1:100