


Area Schedule	
Name	Area
Basement Storey_	125 m ²
Ground Storey	123 m ²
Ground Floor Balcony	5 m ²
Covered outside Stoep	57 m ²
1st Storey_	117 m ²
First Floor Balcony	6 m ²

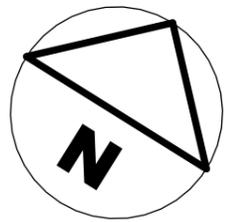

**STUDIO ZET
DESIGNS**
T: 083 601 7329
E: ZELDA@STUDIOZETDESIGNS.COM



This drawing is subject to copyright and may not be reproduced, in whole or part, or in any manner whatsoever without written permission from the architect.
Drawings not to be scaled, report any discrepancies to architect before construction or manufacturing.

project New Dwelling
stand number ERF 16547, Weltevreden Hills
revision number/issued for 0

drawing description	
job number WHE47	drawing number 16547_1
drawn Zelda De Wet	
scale 1 : 100	
date -	

Site Plan		
Scale 1 : 100		
0	06-05-2025	Sketch Plans
Revision	Date	Description

Area Schedule	
Name	Area
Basement Storey_	125 m ²
Ground Storey	123 m ²
Ground Floor Balcony	5 m ²
Covered outside Stoep	57 m ²
1st Storey_	117 m ²
First Floor Balcony	6 m ²

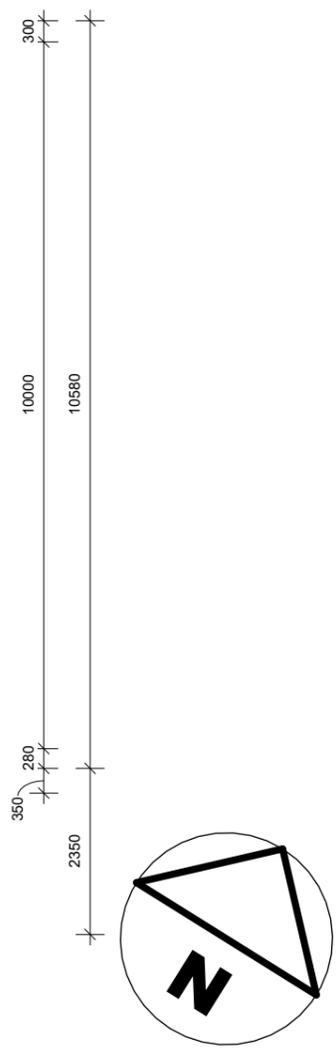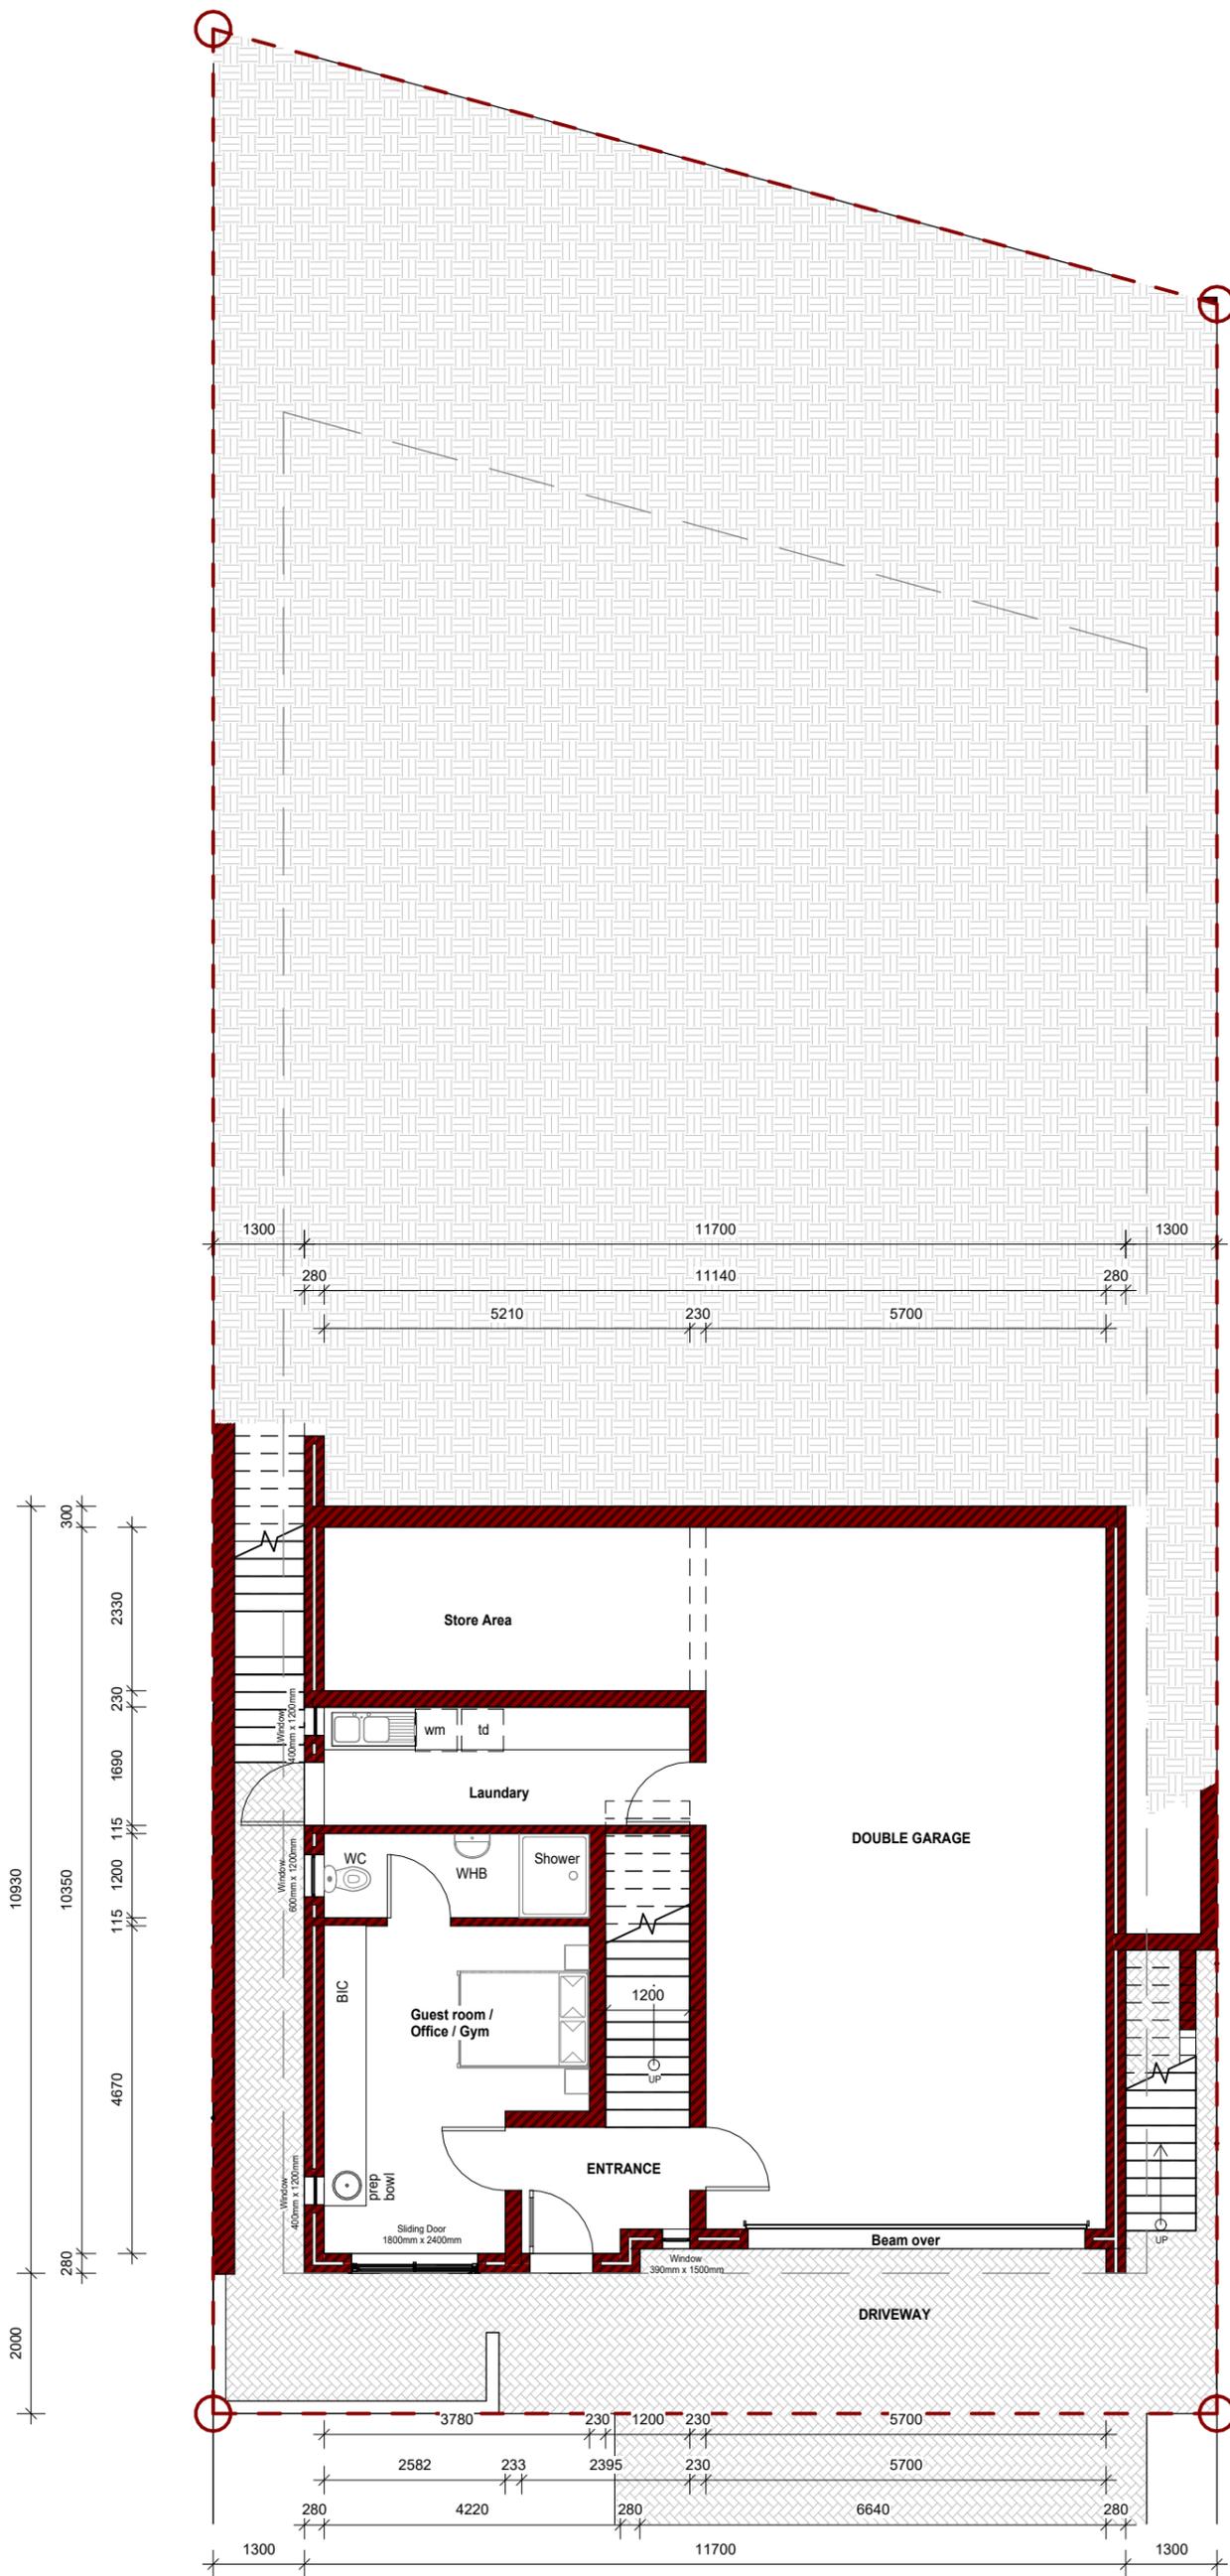

STUDIO ZET DESIGNS
 T: 083 601 7329
 E: ZELDA@STUDIOZETDESIGNS.COM

project	New Dwelling
stand number	ERF 16547, Weltevreden Hills
revision number/issued for	0


drawing description	
job number	WHE47
drawing number	16547_2
drawn	Zelda De Wet
scale	1 : 100
date	-

Basement Storey

Scale 1 : 100

0	06-05-2025	Sketch Plans
Revision	Date	Description

Area Schedule	
Name	Area
Basement Storey_	125 m ²
Ground Storey	123 m ²
Ground Floor Balcony	5 m ²
Covered outside Stoep	57 m ²
1st Storey_	117 m ²
First Floor Balcony	6 m ²

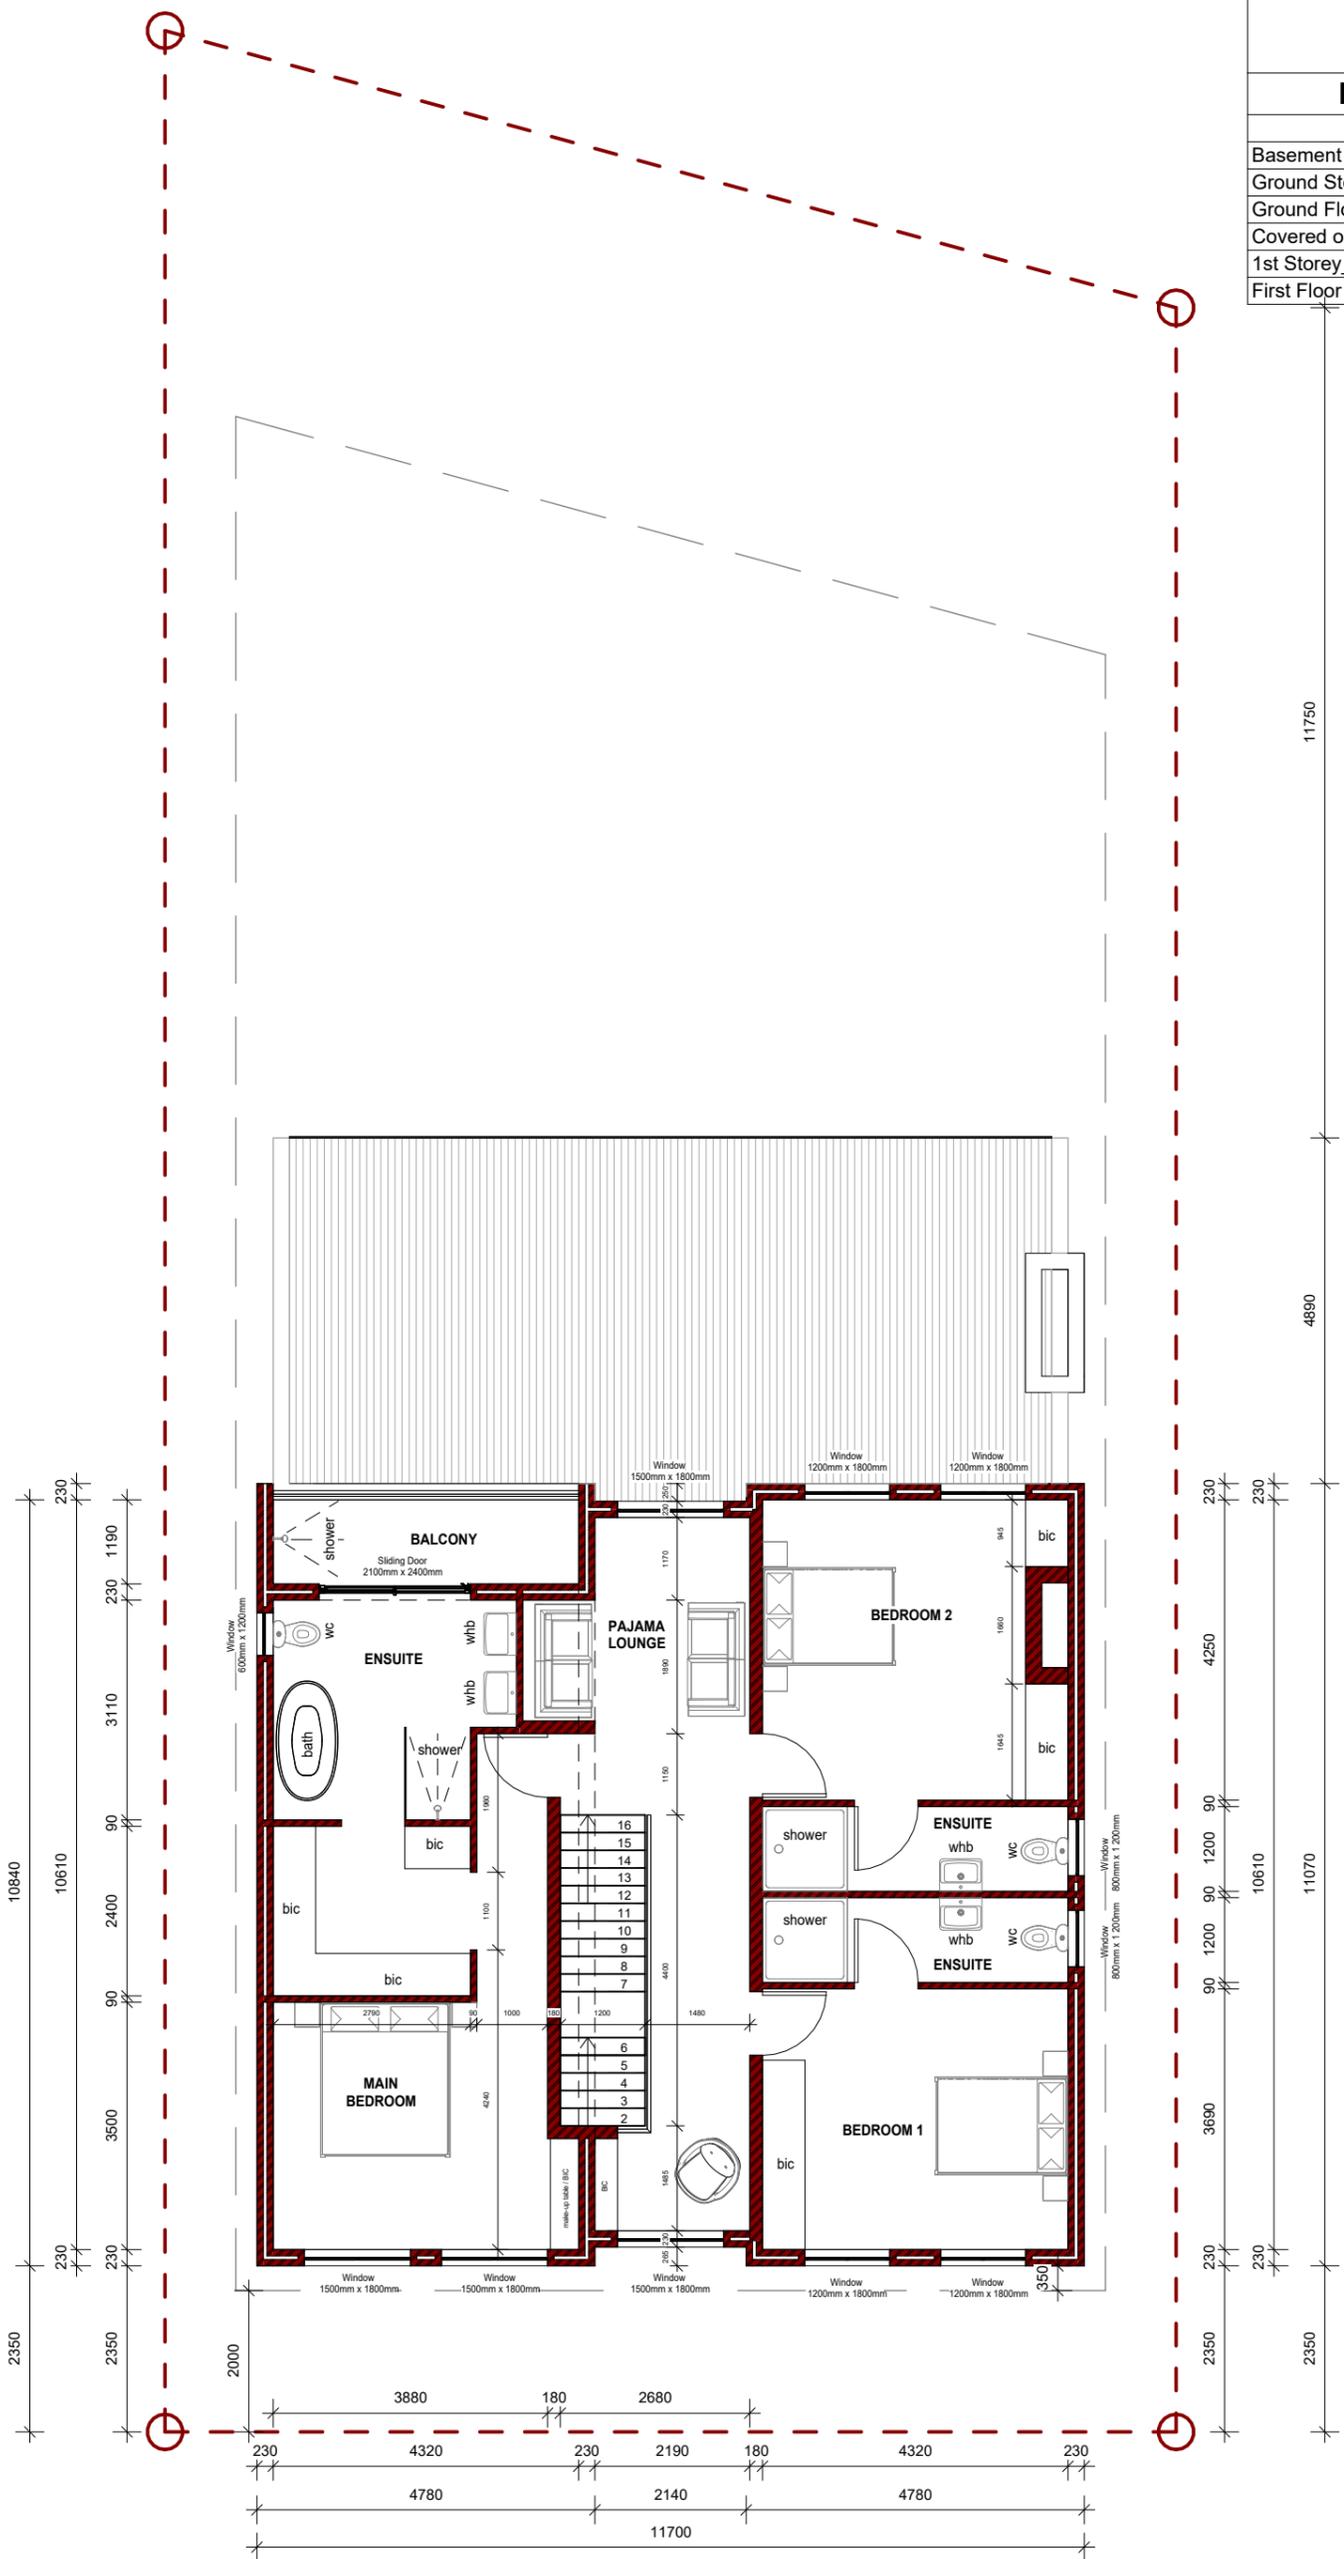

1st storey (TOC)

Scale 1 : 100


STUDIO ZET DESIGNS
 T: 083 601 7329
 E: ZELDA@STUDIOZETDESIGNS.COM

This drawing is subject to copyright and may not be reproduced, in whole or part, or in any manner whatsoever without written permission from the architect.
 Drawings not to be scaled, report any discrepancies to architect before construction or manufacturing

project	New Dwelling
stand number	ERF 16547, Weltevreden Hills
revision number/issued for	0

drawing description	
job number	WHE47
drawing number	16547_4
drawn	Zelda De Wet
scale	1 : 100
date	-

0	06-05-2025	Sketch Plans
Revision	Date	Description

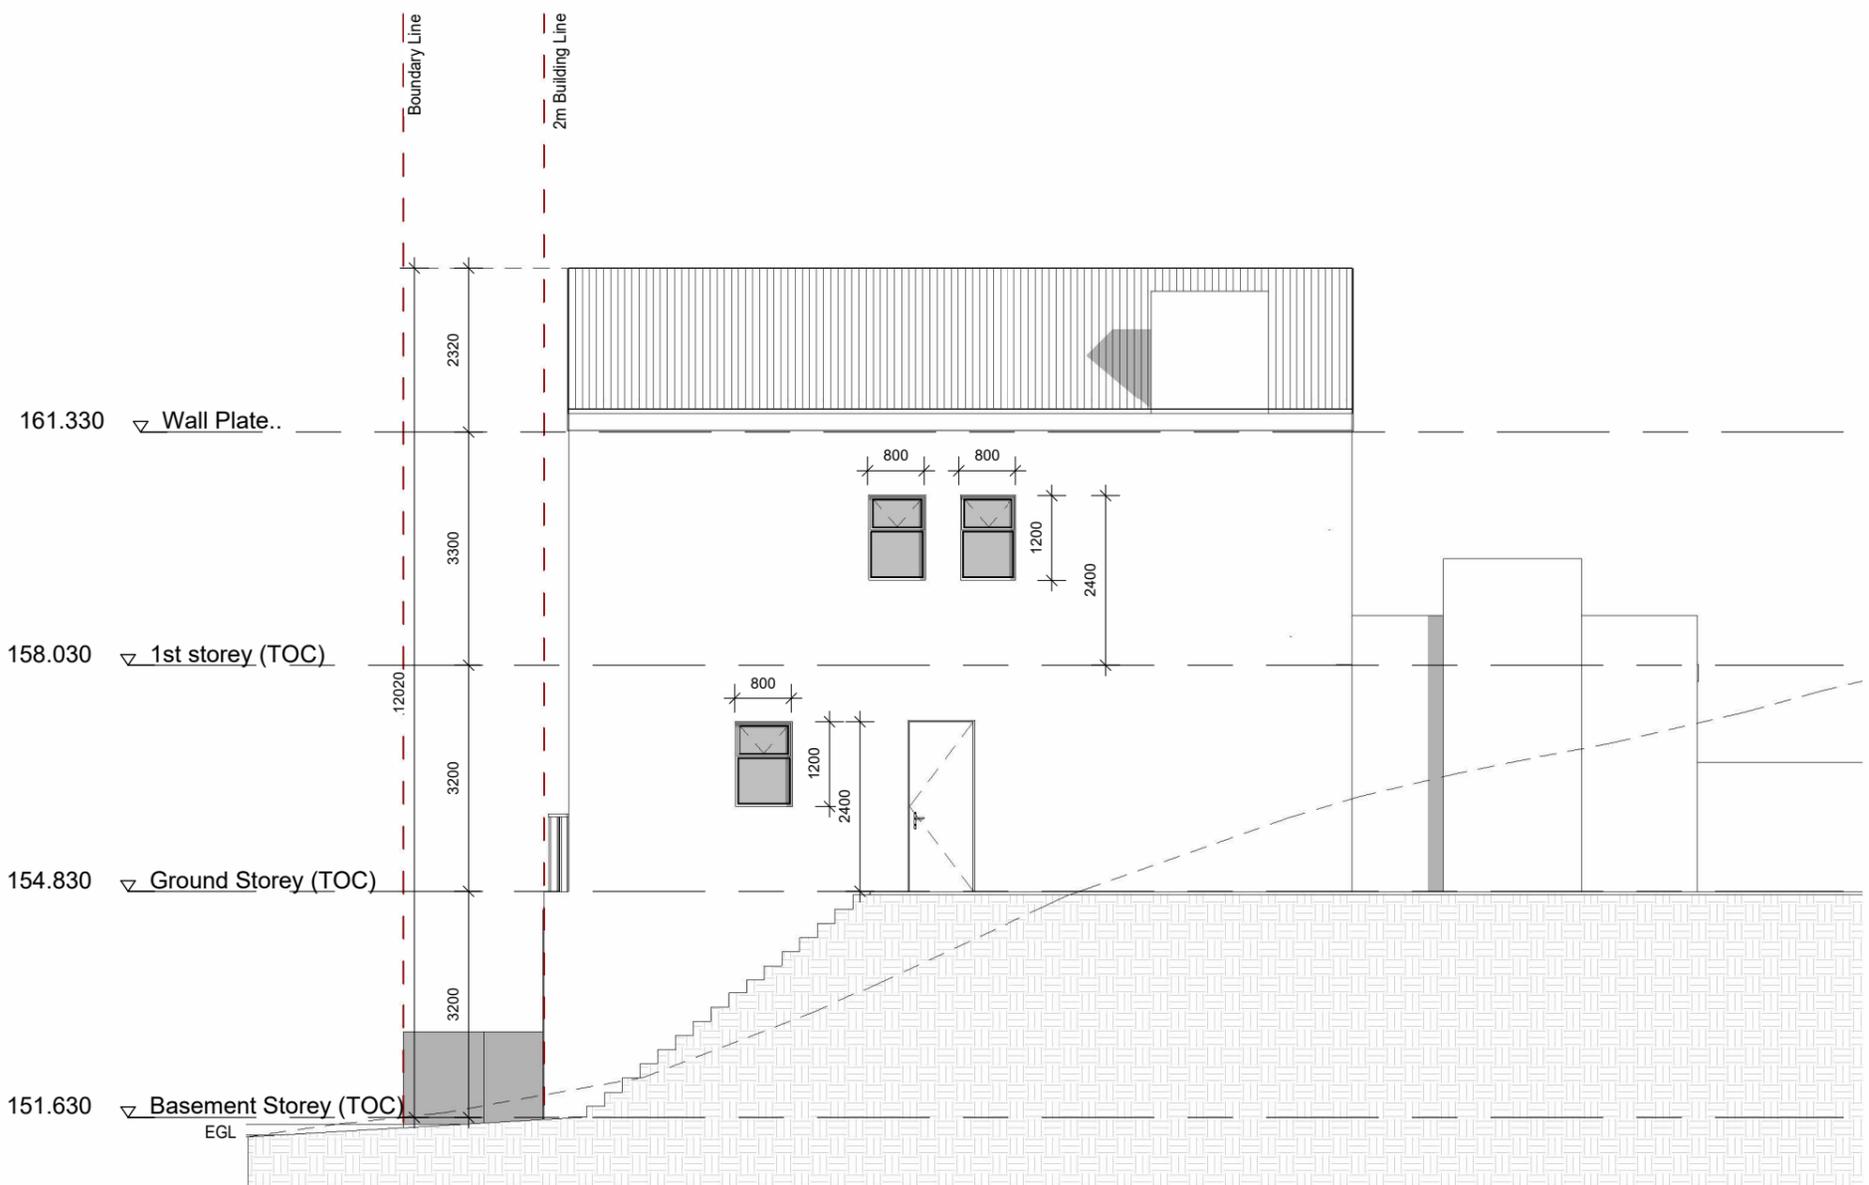

East Elevation

Scale 1 : 100



North Elevation

Scale 1 : 100

**STUDIO ZET
DESIGNS**
T: 083 601 7329
E: ZELDA@STUDIOZETDESIGNS.COM

This drawing is subject to copyright and may not be reproduced, in whole or part, or in any manner whatsoever without written permission from the architect.
Drawings not to be scaled, report any discrepancies to architect before construction or manufacturing

project New Dwelling
stand number ERF 16547, Weltevreden Hills
revision number/issued for


drawing description	
job number WHE47	drawing number 16547_5
drawn Zelda De Wet	
scale 1 : 100	
date -	

Revision	Date	Description



South Elevation

Scale 1 : 100

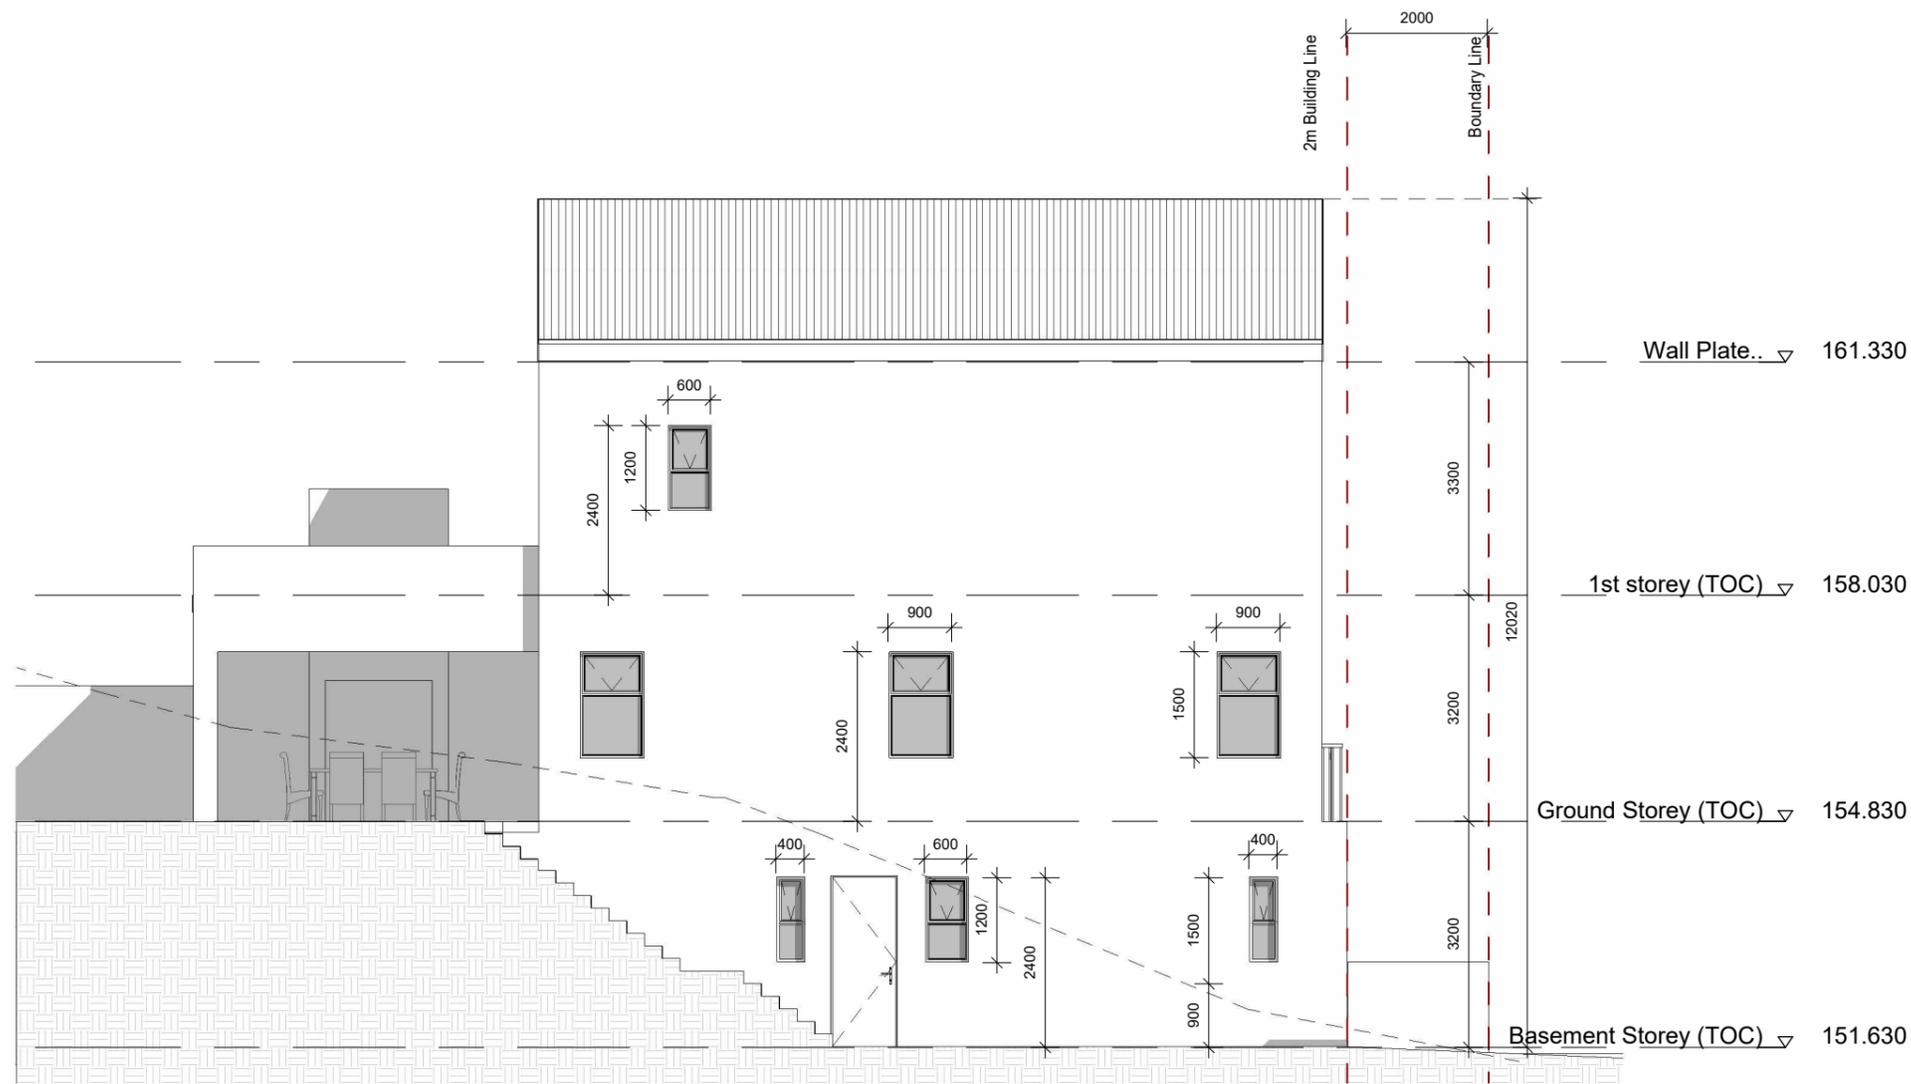

West Elevation

Scale 1 : 100



**STUDIO ZET
DESIGNS**
T: 083 601 7329
E: ZELDA@STUDIOZETDESIGNS.COM

This drawing is subject to copyright and may not be reproduced, in whole or part, or in any manner whatsoever without written permission from the architect.
Drawings not to be scaled, report any discrepancies to architect before construction or manufacturing

project New Dwelling
stand number ERF 16547, Weltevreden Hills
revision number issued for 0

drawing description	
job number WHE47	drawing number 16547_6
drawn Zelda De Wet	
scale 1 : 100	
date -	

0	06-05-2025	Sketch Plans
Revision	Date	Description

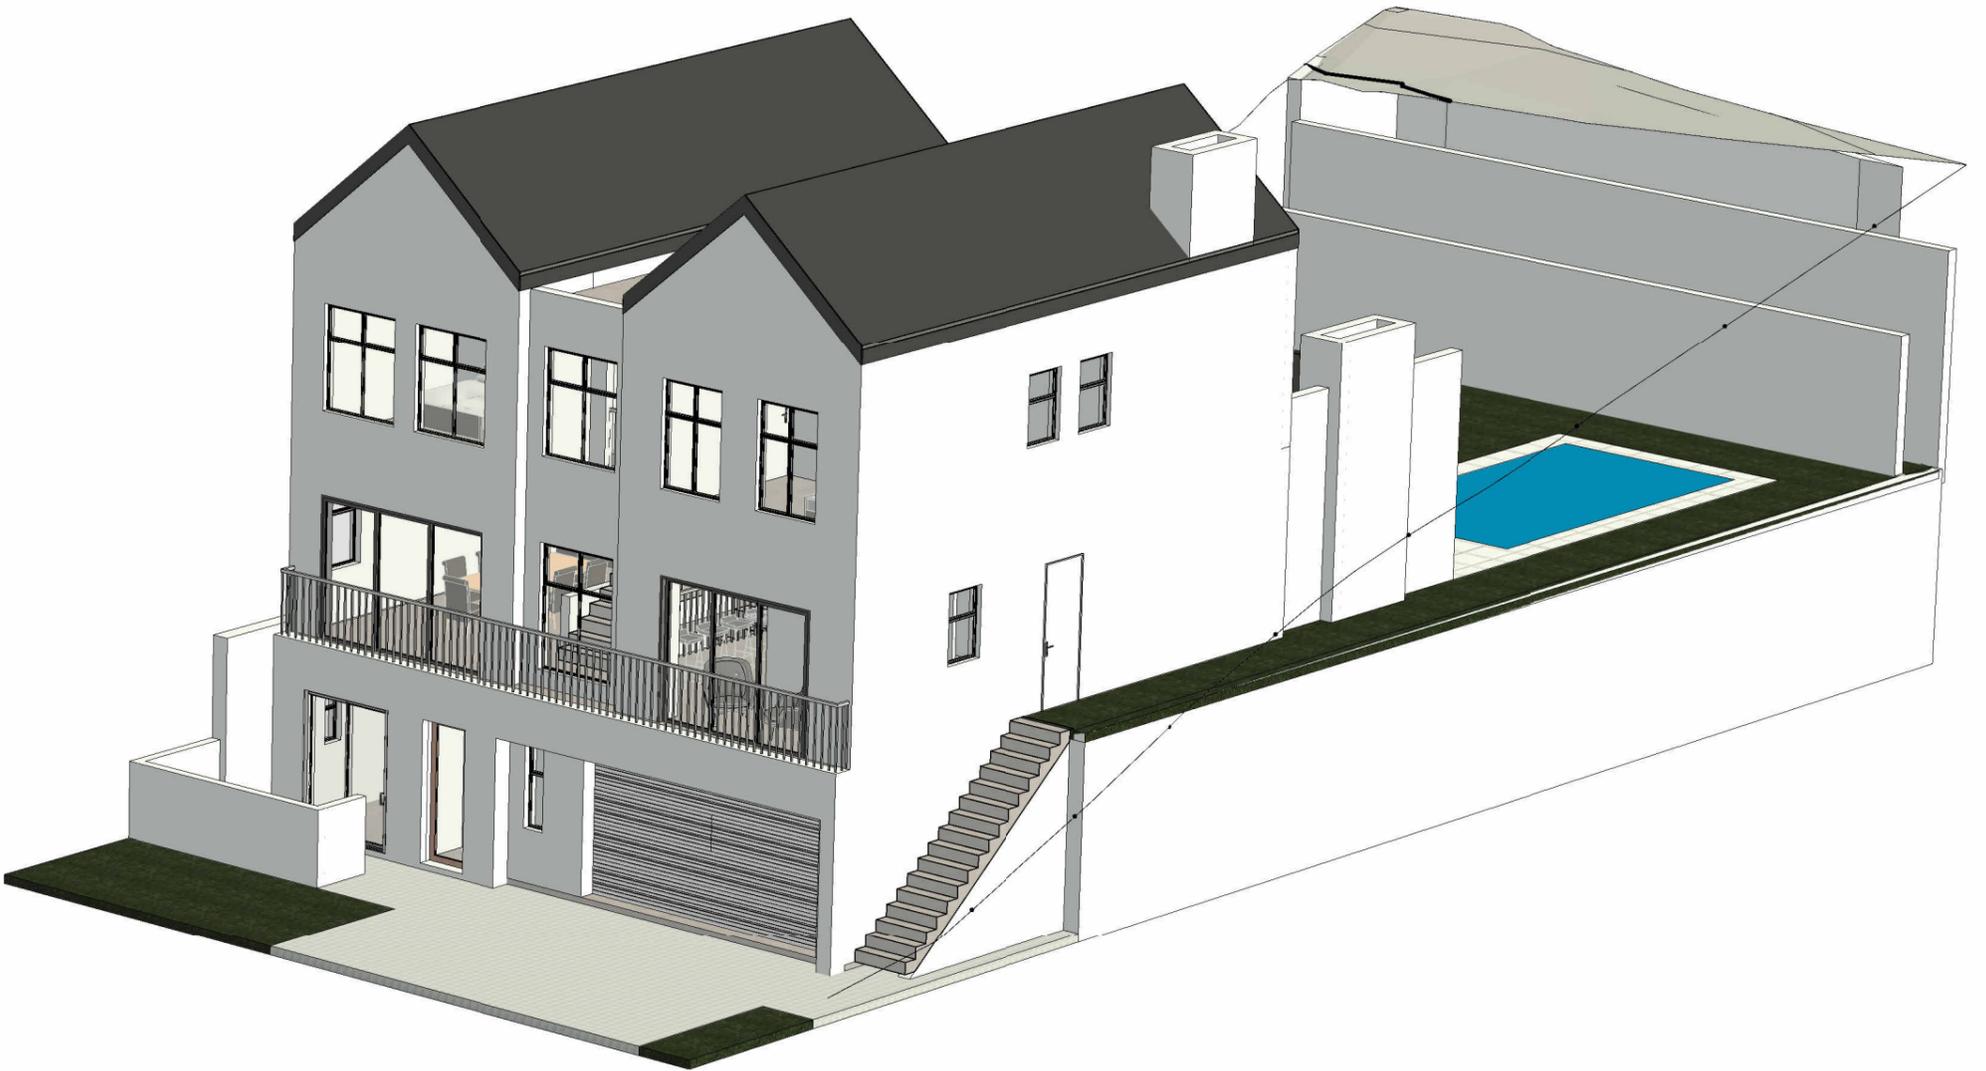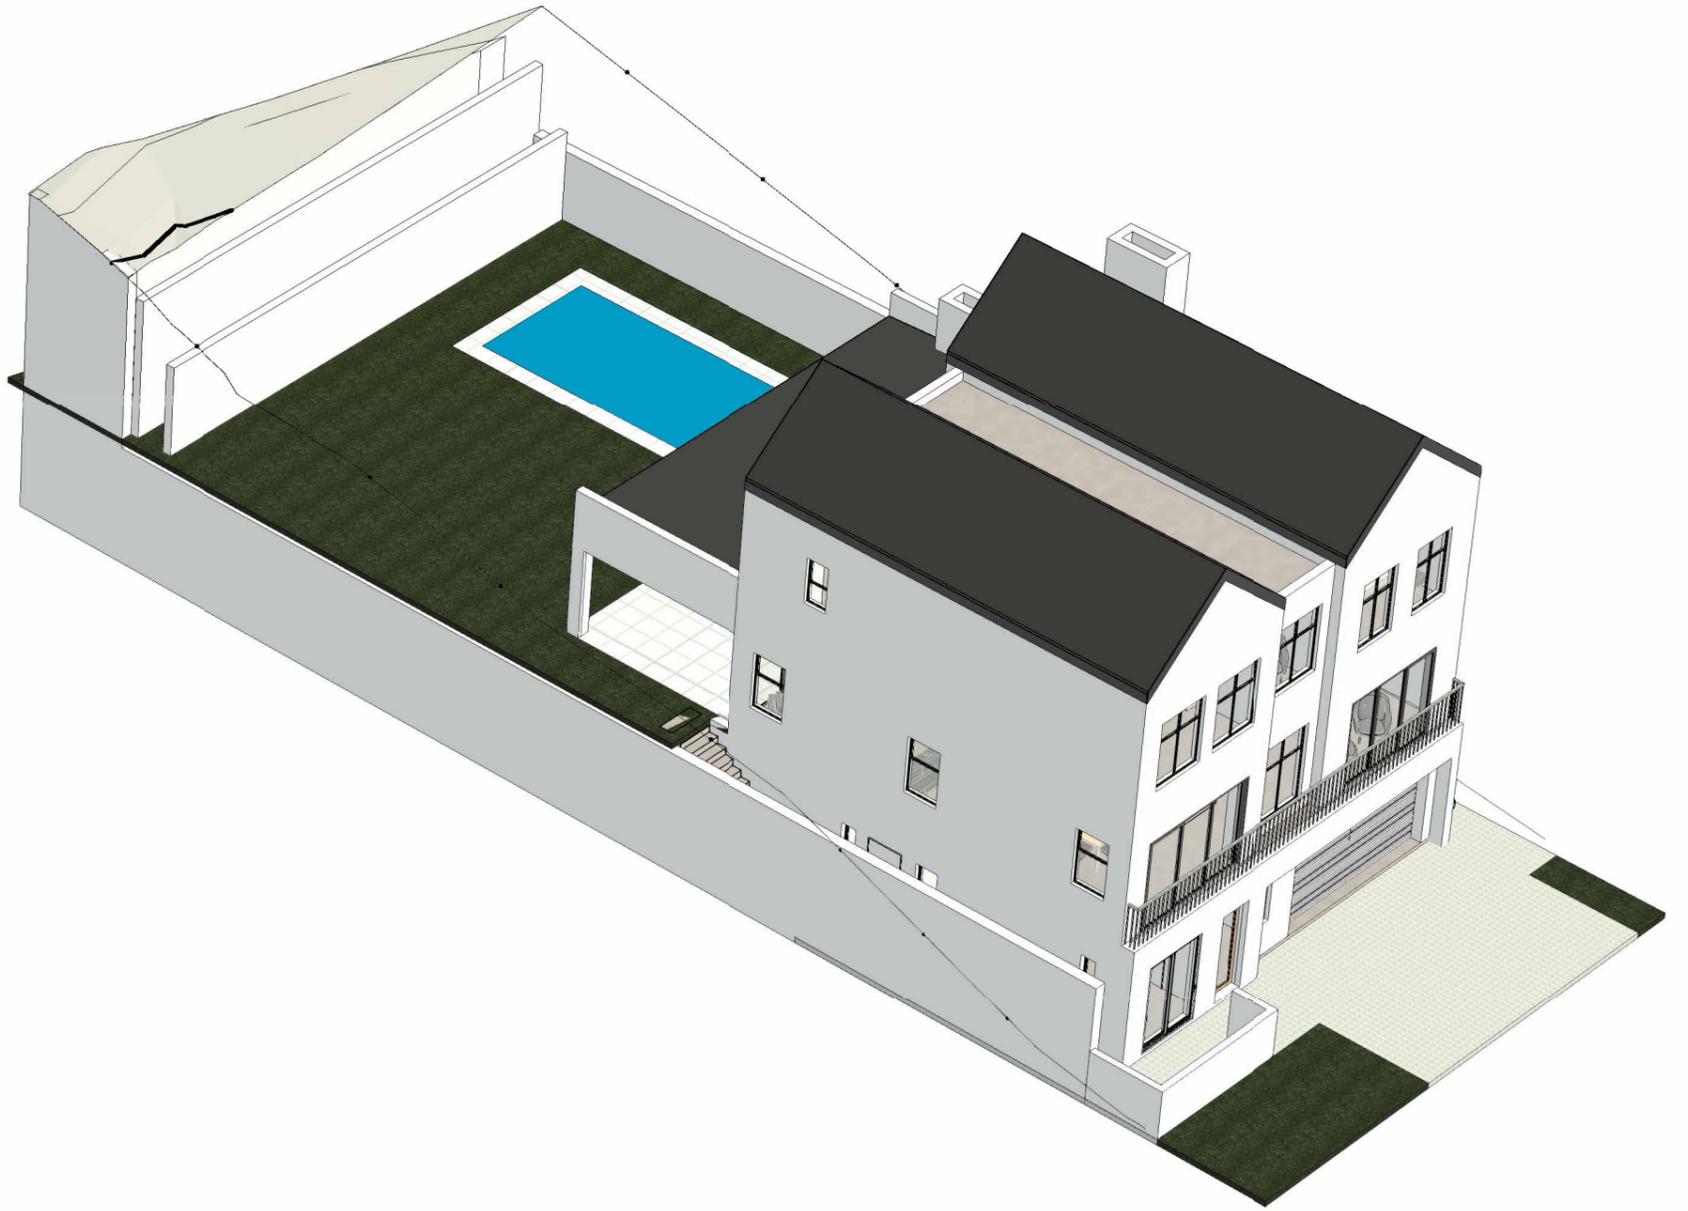

project	New Dwelling
stand number	ERF 16547, Weltevreden Hills
revision number	issued for

drawing description	
job number	drawing number
WHE47	16547_10
A3	drawn by: Zelda De Wet
	scale
	date

Revision	Date	Description



STUDIO ZET
DESIGNS
T: 083 601 7329
E: ZELDA@STUDIOZETDESIGNS.COM

project
New Dwelling
stand number
ERF 16547, Weltevreden Hills

drawing description
job number
WHE47
drawing number
16547_11
drawn
Zelda De Wet
scale
date -

revision number issued for

This drawing is subject to copyright and may not be reproduced, in whole or part, or in any manner whatsoever without written permission from the architect.
Drawings not to be scaled, report any discrepancies to architect before construction or manufacturing

A3

Revision	Date	Description