

**S & R**  
**DESIGNS**  
 TEL: 8085344 / 886 7865  
 CELL: 071 190 6261  
 FAX: 8085370  
 29 LUCKHOFF STREET  
 IDAS VALLEY  
 STELLENBOSCH  
 7600

CLIENT  
**MR. & MRS. E. LANDMAN**


PROJECT  
**PROPOSED NEW POOL ON ERF:  
 13714, NR. 82 EVERGREEN STREET  
 WELGEVONDEN, STELLENBOSCH**

DRAWING  
**SITE PLAN  
 PLAN  
 SECTIONS**


DRAWN S. V. DESIGN E. L.  
 SCALE 1:100 / 1:50 DATE 23.05.2005

PROJECT NUMBER EJ05/02/22  
 DRAWING NUMBER EJ05/A1(C)

PLAN 1:50

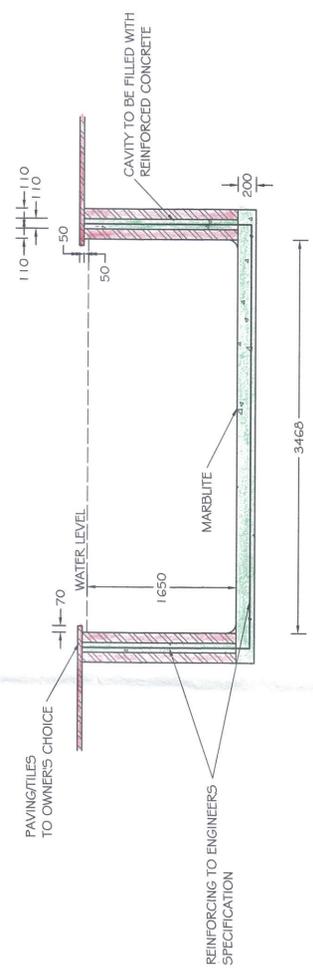

SECTION B-B 1:50

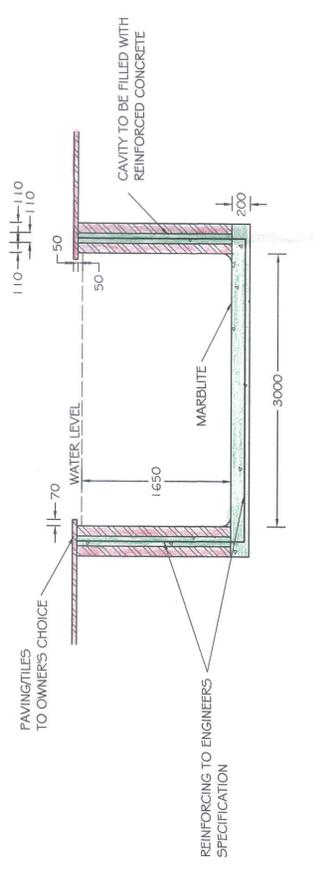

SECTION A-A 1:50

