


**TYPICAL STREET ELEVATION:**  
SCALE 1:100

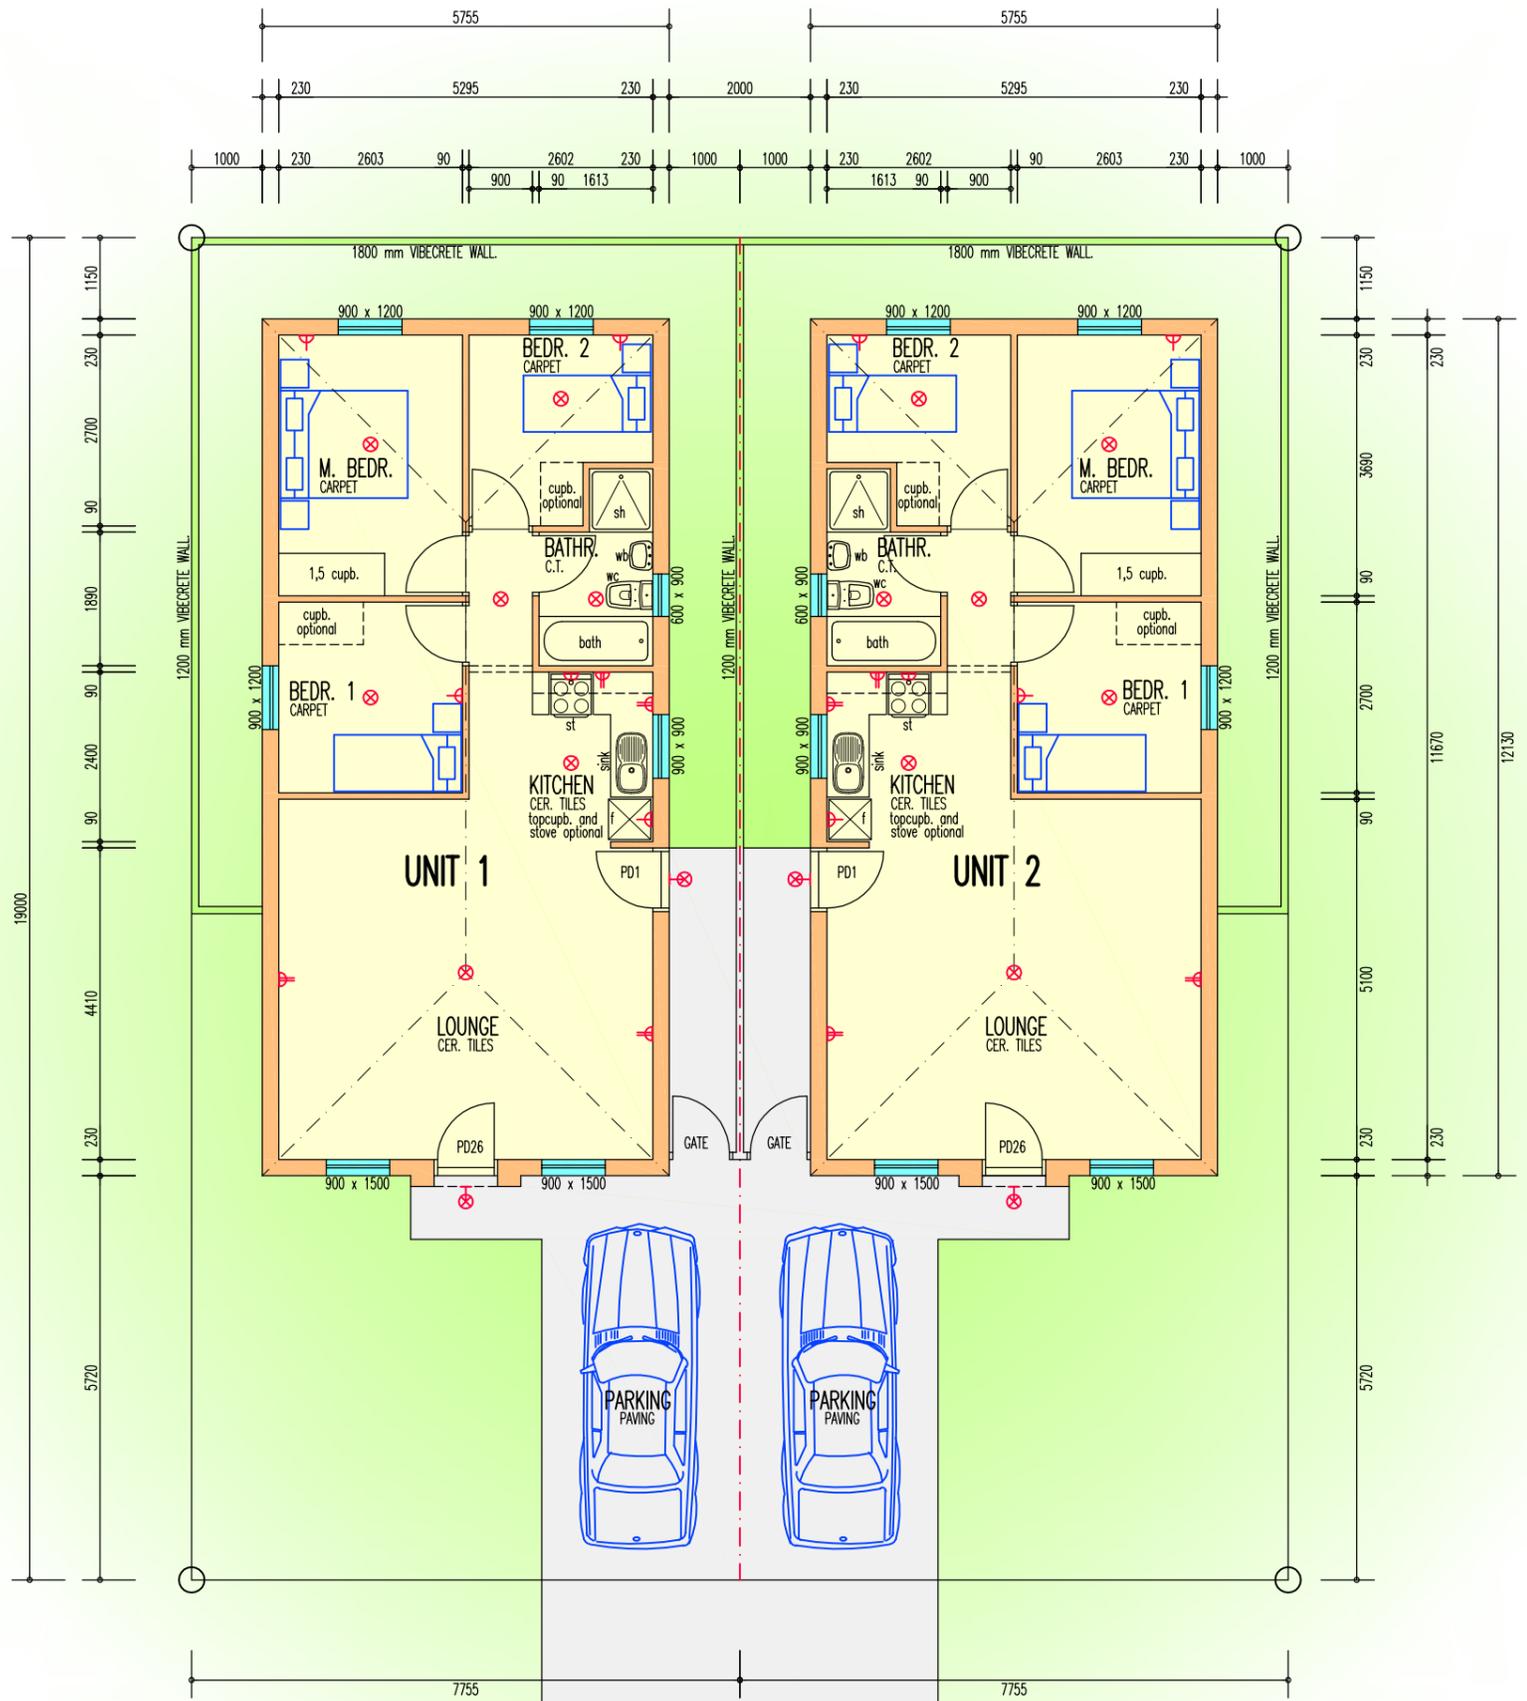

**GROUND FLOOR LAYOUT:**  
SCALE 1:100  
DWELLING = 70,00 sq m

**01421-A1**

DRAWING NO.

SIDEWALK  
MERCHANT STREET

**danie de wet**  
- building designs -

SOUTH AFRICAN COUNCIL FOR THE ARCHITECTURAL PROFESSION - T1144  
VILLA SONDRIO 6  
ROSEDALE ESTATE  
DURBANVILLE  
P.O. BOX 4342  
TYGERVALLEY  
BELLVILLE 7536

TEL. (021) 975 7002

CELL. 082-8686 219